

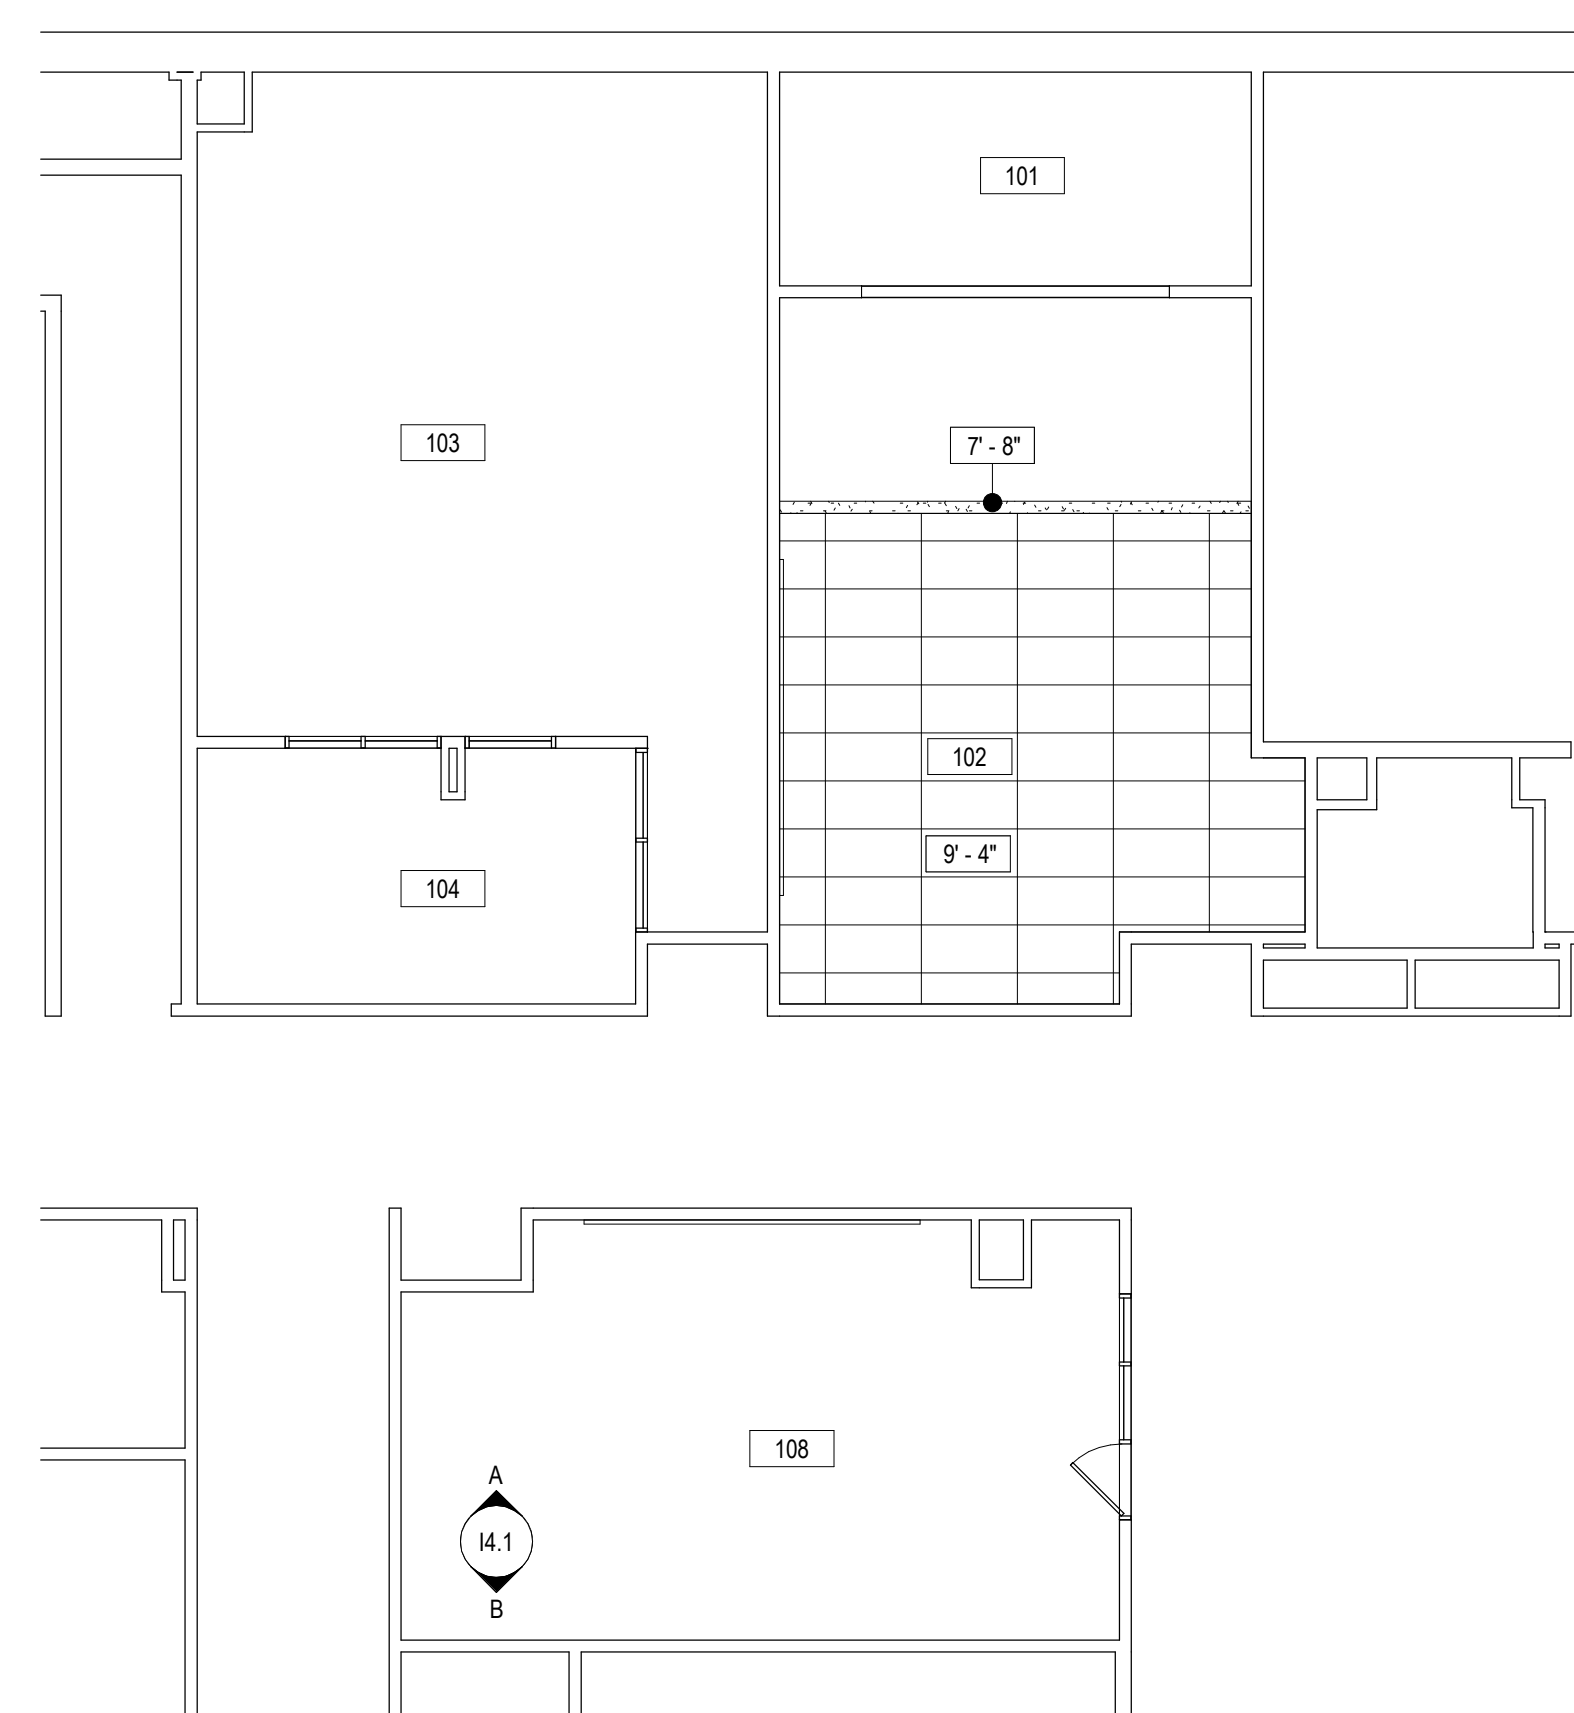


1 PARTIAL FIRST FLOOR PLAN
1/8" = 1'-0"

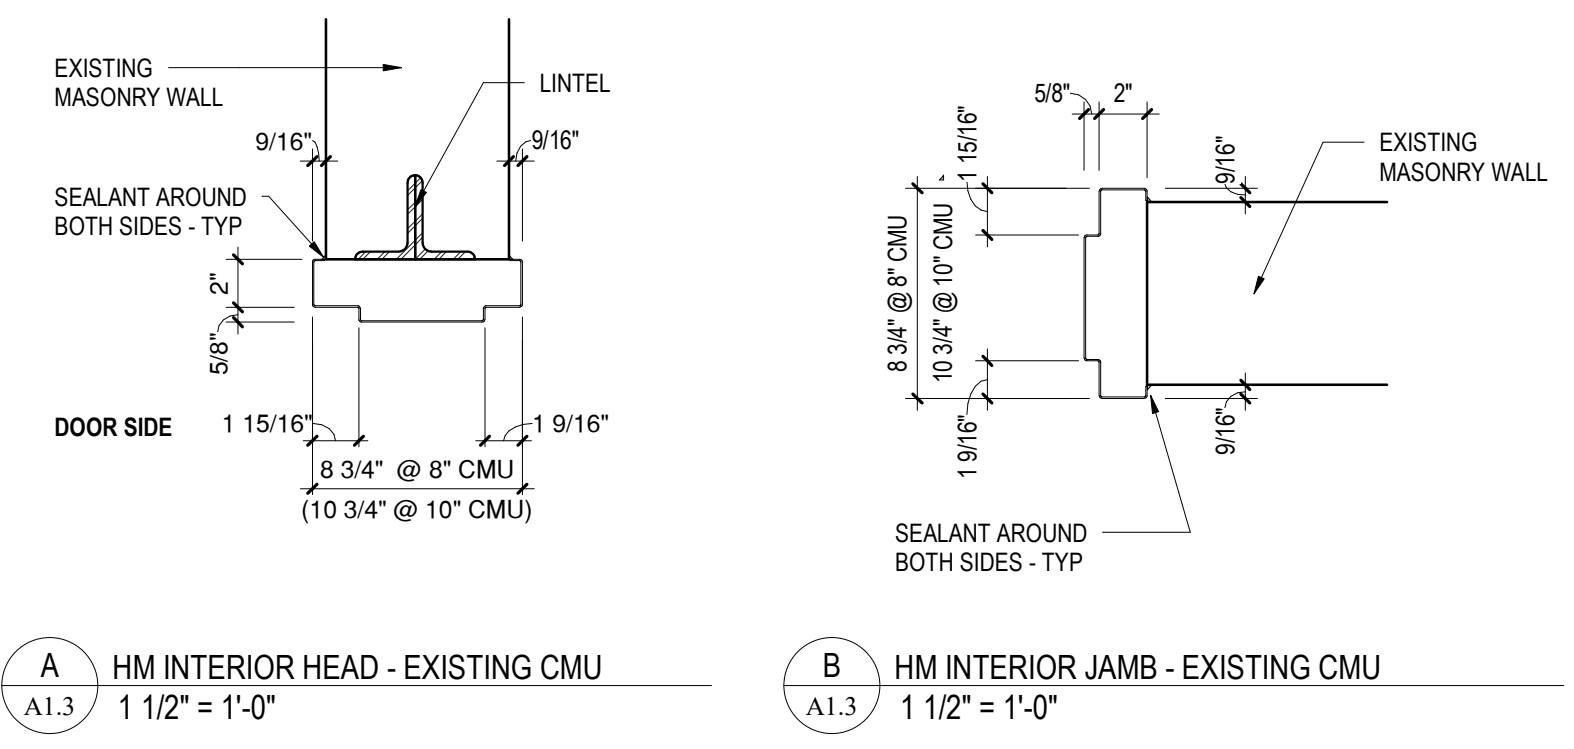

2 PARTIAL REFLECTED CEILING PLAN
1/8" = 1'-0"

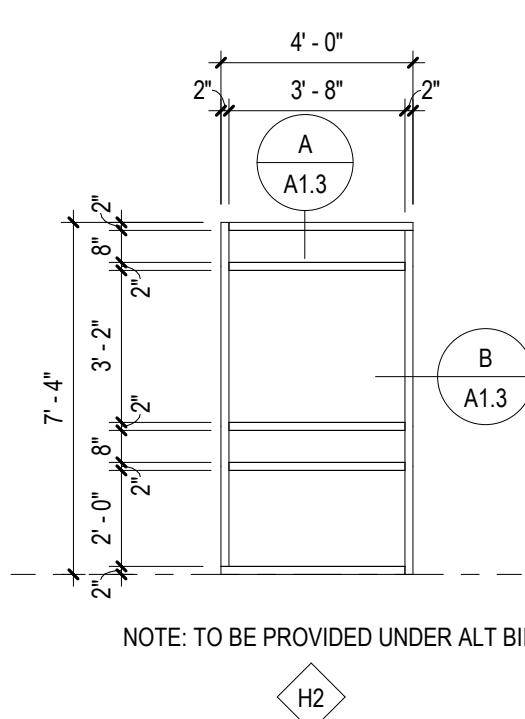

FLOOR TRANSITION SCHEDULE

QCT TO ETR SCONE	JOHNSONITE NO. SSR-XXX-B
QCT TO ETR VCT	JOHNSONITE NO. CTA-XXX-N
SEE SPECIFICATIONS FOR ADDITIONAL INFORMATION.	

ROOM FINISH SCHEDULE

NUMBER	NAME	COLOR SCHEME	FLOOR	BASE	WALLS		CEILING FINISH	REMARKS
					WALL FINISH	WAINSCOT FINISH HEIGHT		
101	NATORIUM							NO WORK
101	WORKRM		QCT	VB	PNT		ETR	
102	AUDITORIUM							NO WORK
102	CLASSROOM		QCT	VB	PNT		ACT/PNT	R77
103	BAND ROOM							NO WORK
103	CLASSROOM							NO WORK
104	CHORAL ROOM							NO WORK
104	OFFICE							NO WORK
105	OFFICE							NO WORK
105	LGI							NO WORK
106	OFFICE							NO WORK
106	CONTROL RM							NO WORK
107	TV STUDIO							NO WORK
108	FOODS LAB		ETR	ETR/VB	PNT		ETR	
109	FINISH		ETR	ETR/VB	PNT		ETR	
110	TECH ED		ETR/QCT	ETR/VB	ETR/PNT		ETR	
111	WOOD LAB		ETR	ETR/VB	ETR/PNT		ETR	
301	FLEX SPACE							NO WORK
301	CLASSROOM		ETR	ETR/VB	ETR		ETR	
302	MEDIA CENTER							NO WORK
303	CAFE							NO WORK
304	STORAGE							NO WORK
305	WORKROOM							NO WORK
306	OFFICE							NO WORK

- GENERAL NOTES:**
- COORDINATE LOCATION OF MEP EQUIPMENT, DEVICES, OUTLET BOXES, ETC. WITH OTHER EQUIPMENT AND FINISH SCHEDULE PRIOR TO INSTALLATION.
 - ALL WALL LAYOUT DIMENSIONS ARE FROM FACE OF STUD & FACE OF CMU UNLESS OTHERWISE NOTED.

ROOM FINISH SCHEDULE LEGEND

FLOOR FINISH	QCT QUARTZ COMPOSITION TILE
--------------	-----------------------------

FLOOR REMARKS
R1-R25: NOT USED

BASE FINISH
VB VINYL BASE

BASE REMARKS
R26-R50: NOT USED

WALL FINISH
PNT PAINT

WALL REMARKS
R51-R75: NOT USED

CEILING FINISH
PNT PAINTED GYPSUM WALLBOARD
ACT ACOUSTICAL CEILING TILE

CEILING REMARKS
R76: NOT USED
R77: SEE REFLECTED CEILING PLANS FOR VARYING CEILING MATERIALS AND HEIGHTS.
R78-R100: NOT USED

- GENERAL NOTES**
- REFER TO SPECIFICATIONS FOR DETAILED DESCRIPTION OF FINISH SYSTEM/TYPES.
 - REFER TO WALL TYPES FOR MASONRY LOCATIONS AND DETAILS.
 - GYPSUM WALLBOARD BULKHEADS AND SOFFITS SHALL BE PAINTED.
 - ALL HOLLOW METAL DOOR AND FRAMES, INTERIOR AND EXTERIOR, SHALL BE PAINTED.
 - ALL INTERIOR AND EXTERIOR FERROUS METAL SHALL BE PAINTED INCLUDING LINTELS, RAILINGS, GRILLES AND LOUVERS. (DOES NOT INCLUDE FACTORY OR PRE-FINISHED ITEMS)
 - T=TREAD, R=RISER, L=LANDING, S=STRINGER
 - SEE I7 DRAWINGS FOR BASE TRANSITIONS, MATERIAL TRANSITIONS & FLOOR PATTERN PLANS.
 - ETR = EXISTING TO REMAIN
 - EXIST = EXISTING

ALL REPORTS, PLANS, SPECIFICATIONS AND COMPUTER FILES RELATING TO THIS PROJECT ARE THE PROPERTY OF CRABTREE, ROHRBAUGH & ASSOCIATES. CRABTREE, ROHRBAUGH & ASSOCIATES RETAINS ALL COMMON LAW, STATUTE AND OTHER RESERVED RIGHTS INCLUDING THE COPYRIGHT HEREIN. REPRODUCTION OF THIS MATERIAL, HEREIN OR SUBSTANTIAL USE WITHOUT WRITTEN PERMISSION OF CRABTREE, ROHRBAUGH & ASSOCIATES VIOLATES THE COPYRIGHT LAWS OF THE UNITED STATES AND WILL BE SUBJECT TO LEGAL PROSECUTION.
© CRABTREE, ROHRBAUGH & ASSOCIATES, INC. 2018

REVISIONS

NO.	DATE	BY	DESCRIPTION OF CHANGES

CRABTREE ROHRBAUGH & ASSOCIATES - ARCHITECTS
 401 EAST WINDING HILL ROAD
 MECHANICSBURG PA 17055
 717-458-0272 FAX 717-458-0047

250 WEST MAIN STREET, SUITE 200
 CHARLOTTESVILLE VA 22902
 434-975-7262 FAX 434-975-7263

www.cra-architects.com

CR

PARTIAL PLANS & ROOM FINISH SCHEDULE

PLOT SCALE: As indicated
 FILENAME:
 DATE: DECEMBER 27, 2018

RENOVATIONS TO
BIG SPRING HIGH SCHOOL
BIG SPRING SCHOOL DISTRICT
 100 MOUNT ROCK ROAD, NEWVILLE PA 17241

PROJECT
 3106.2
A1.3