



1 OVERALL FIRST FLOOR PLAN I4.2 1/16" = 1'-0"



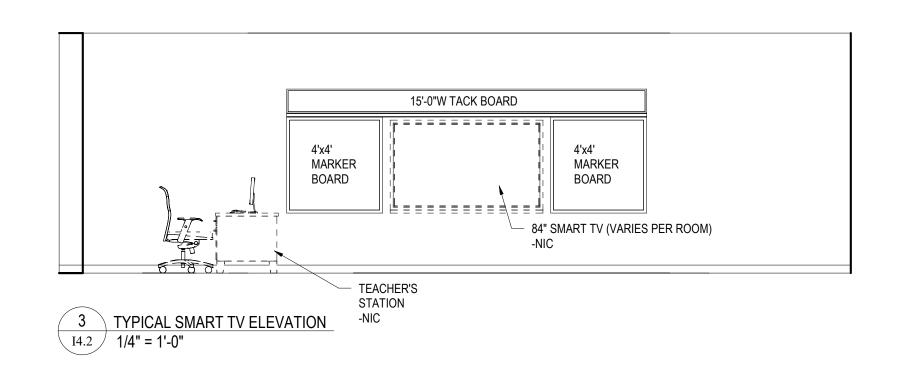

ADMINISTRATION MOUNTING HEIGHT SCHEDULE		
MARKER BOARD	3'-0" AFF TO BOTTOM EDGE	
TACK BOARD	3'-0" AFF TO BOTTOM EDGE	
BASE CABINETS	3'-0" AFF TO TOP OF CABINET	
WALL CABINETS	7'-0" AFF TO TOP OF CABINET	
SMART TV - OWNER PROVIDED/OWNER INSTALLED	3'-0" AFF TO BOTTOM EDGE	
STANDARD TV - OWNER PROVIDED/OWNER INSTALLED	3'-0"/6'-0" AFF TO BOTTOM EDGE	
GRADE K-5 MOUNTING HEIGHT SCHEDULE		
MARKER BOARD	2'-6" AFF TO BOTTOM EDGE	
TACK BOARD	2'-6" AFF TO BOTTOM EDGE	
BASE CABINETS	2'-6" AFF TO TOP OF CABINET	
WALL CABINETS	7'-0" AFF TO TOP OF CABINET	
SMART TV - OWNER PROVIDED/OWNER INSTALLED	2'-6" AFF TO BOTTOM EDGE	

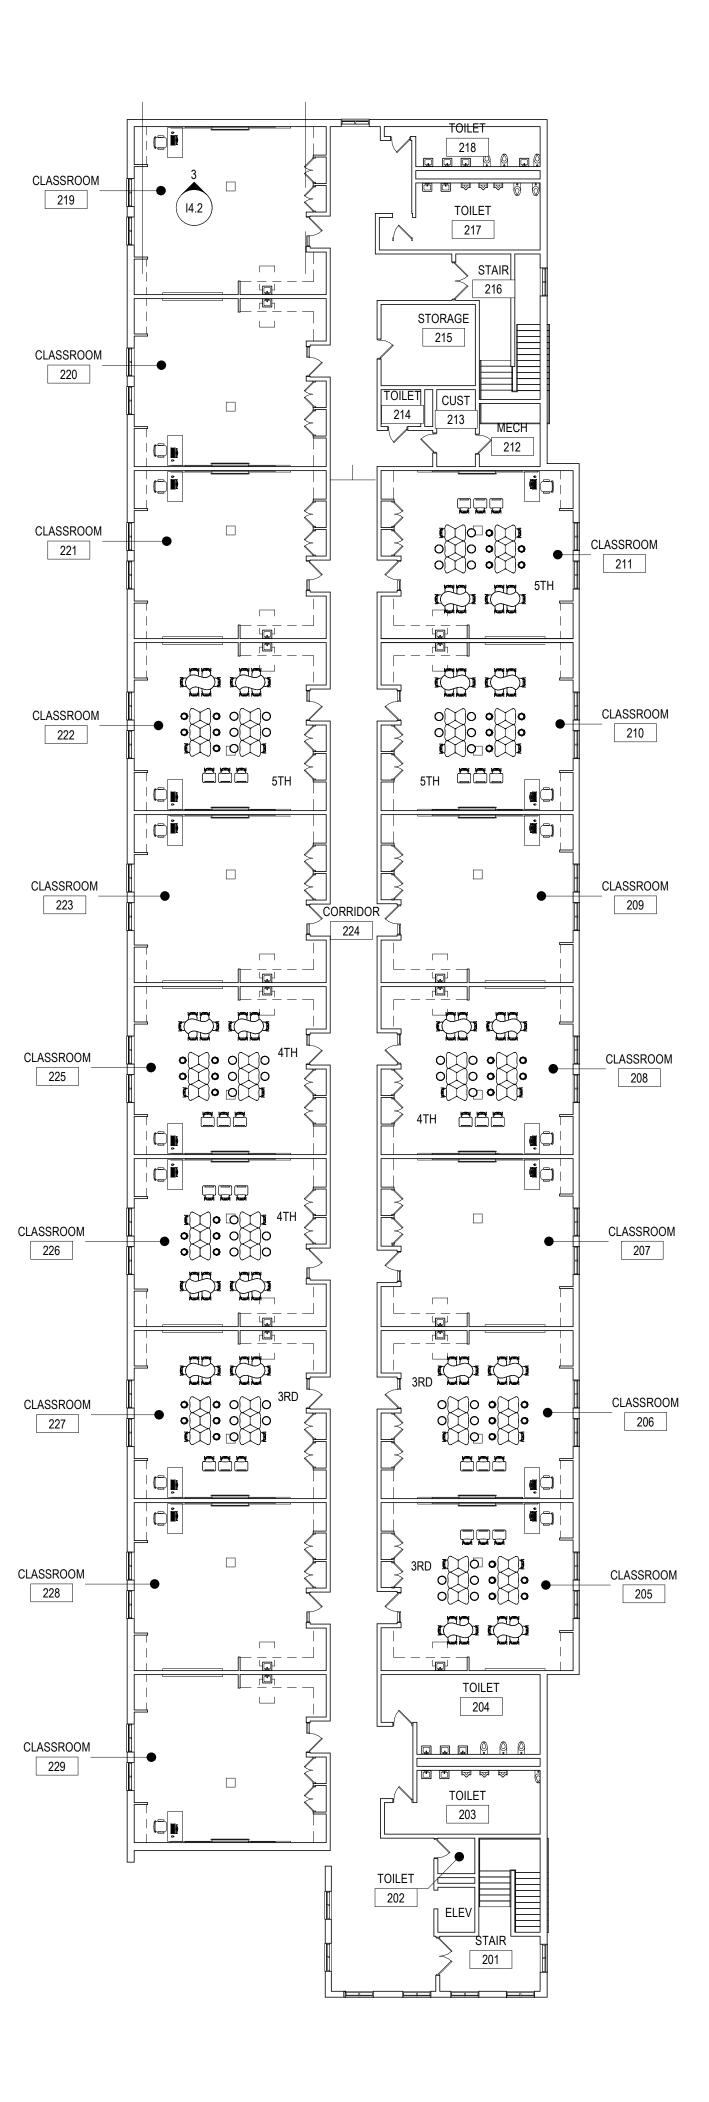

NOT

2 OVERALL SECOND FLOOR PLAN I4.2 1/16" = 1'-0"

RESERVED RIGHTS INCLUDING THE THE MATERIAL HEREIN OR SUBSTANTIA BATREE, ROHRBAUGH & ASSOCIATES VI TED STATES AND WILL BE SUBJECT TO RABTREE, ROHRBAUGH & ASSOCIATES MM-DD-YR NAME DESCRIPTION OF BADE AND	EE, ROHRBAUGH & ASSOCIATES. TAINS ALL COMMON LAW, STATUTE AND COPYRIGHT THERETO. REPRODUCTION L USE WITHOUT WRITTEN PERMISSION OF OLATES THE COPYRIGHT LAWS OF THE LEGAL PROSECUTION. , INC 2018
CHABTREE ROHRBAUGH & ASSOCIATES - ARCHITE 01 EAST WINDING HILL ROAD BALTIMORE, MARYLAND 01 EAST WINDING HILL ROAD BALTIMORE, MARYLAND 01 EAST WINDING HILL ROAD CHARLOTTESVILLE, VIRGINIA 17-458-0272 WHITE SULPHUR SPRINGS, WEST VIRGINIA	OAK FLAT ELEMENTARY SCHOOL BIG SPRING SCHOOL DISTRICT
CRABTREE ROHRBA 401 EAST WINDING HILL ROAD MECHANICSBURG PA 17055 717-458-0272	BIG
LARGE SCALE LAYOUT	PROJECT
VISUAL DISPLAY BOARDS - ALTERNATE	3196.4 I4.2