



1 FIRST FLOOR PLAN
A1.1 1/16" = 1'-0"

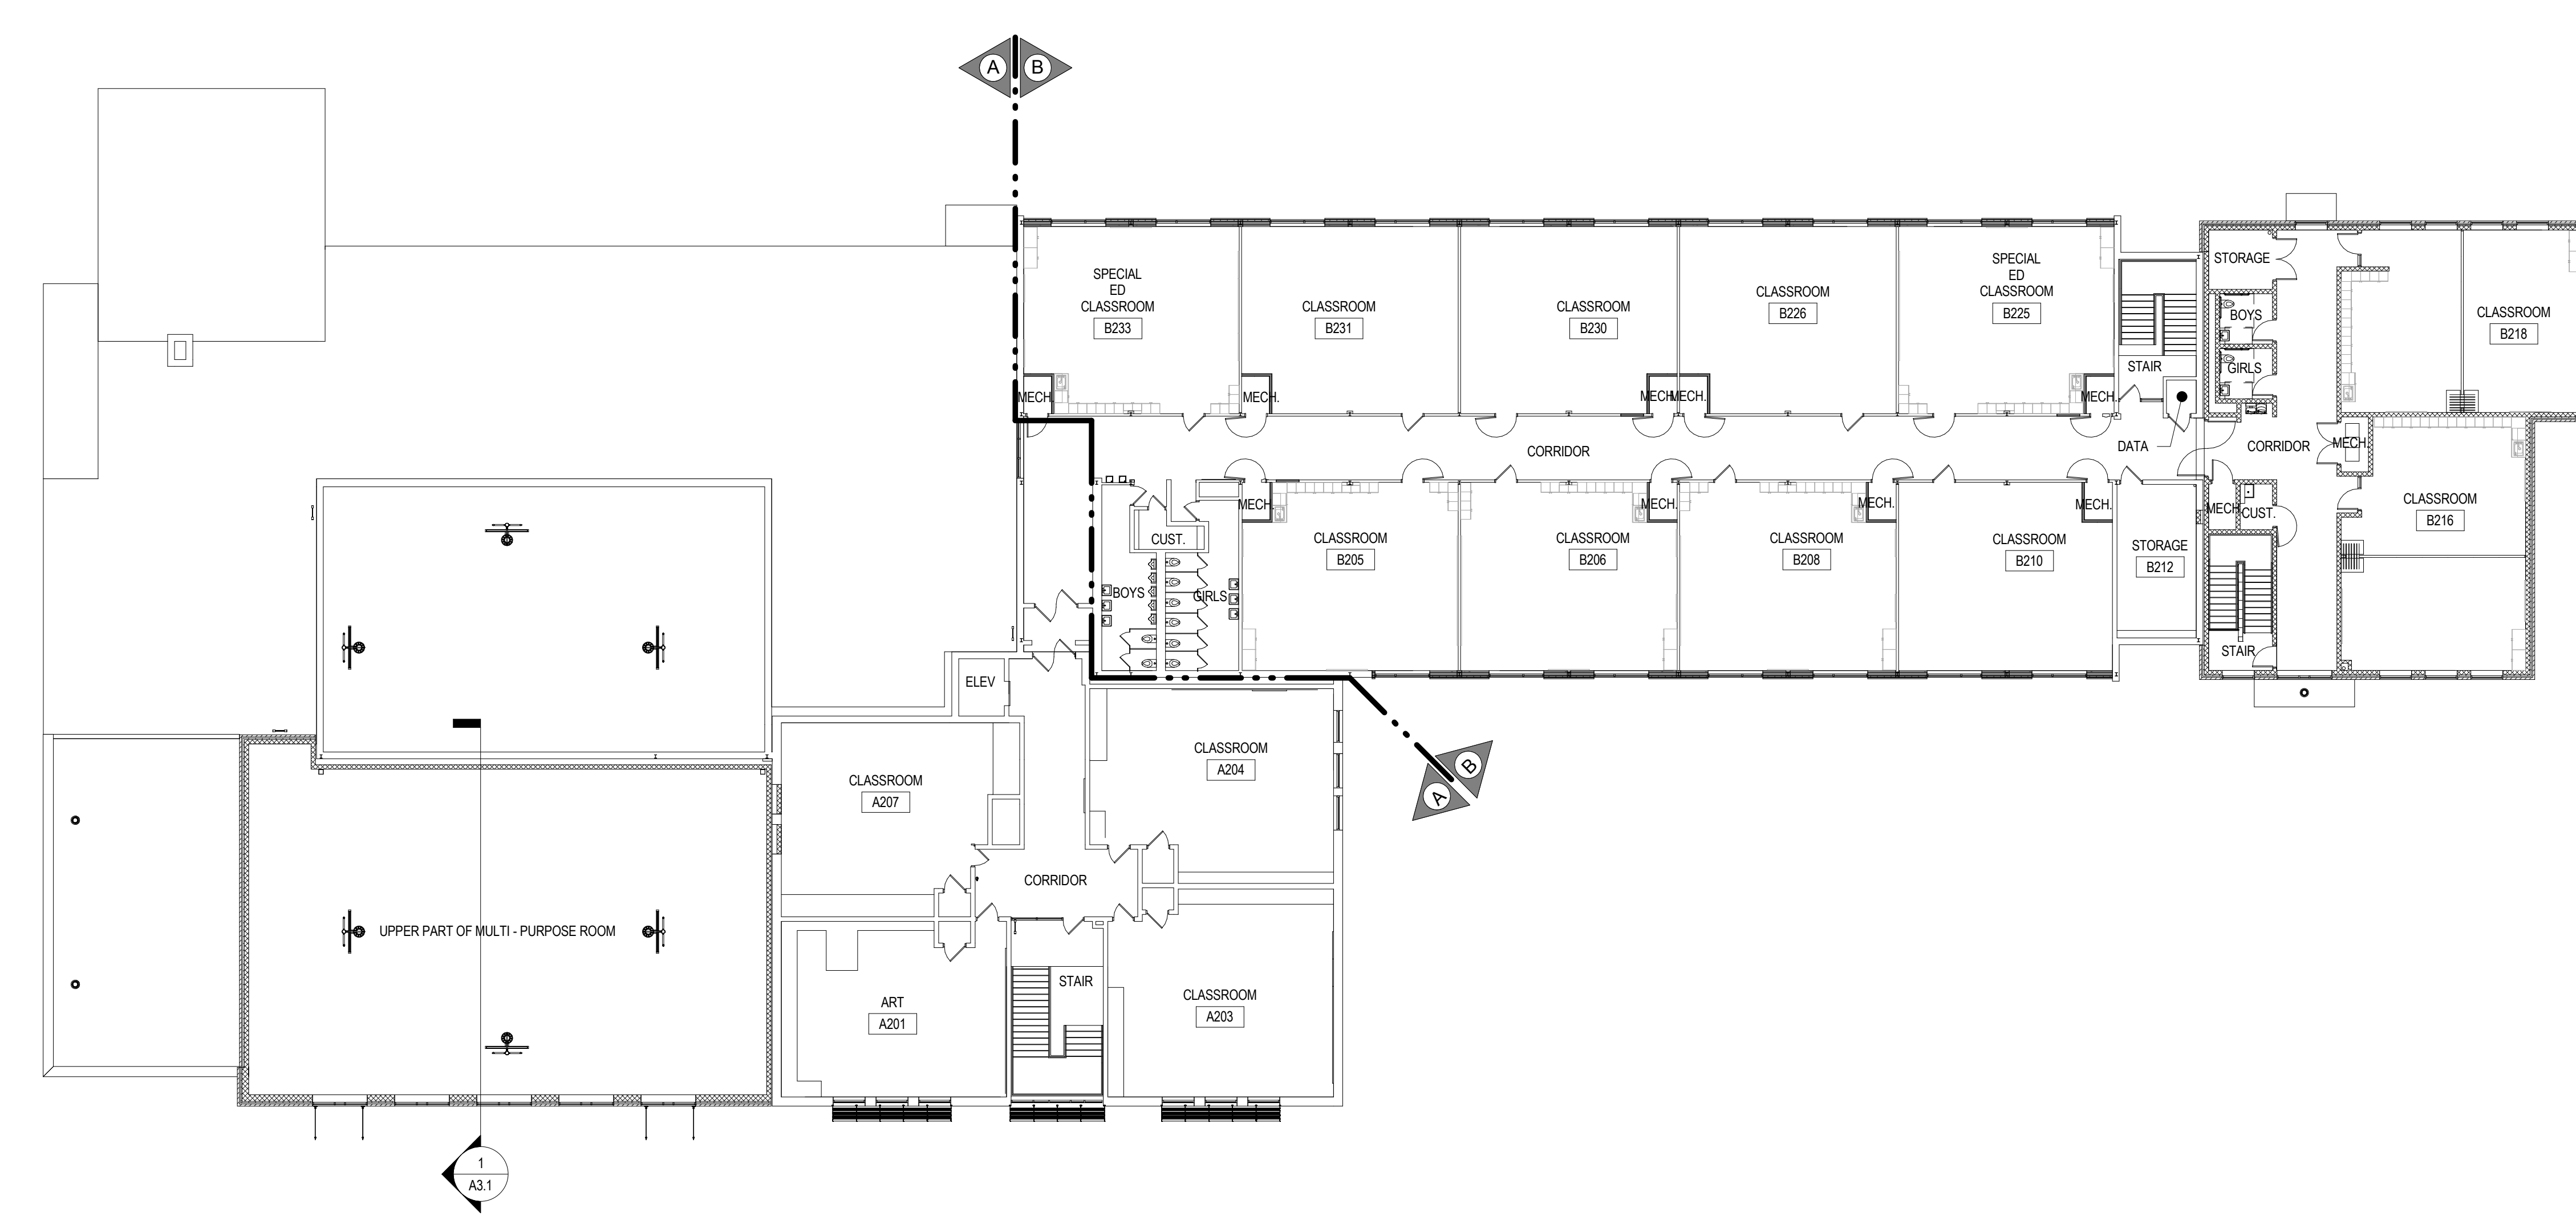

2 SECOND FLOOR PLAN
A1.1 1/16" = 1'-0"

ALL REPORTS, PLANS, SPECIFICATIONS AND COMPUTER FILES RELATING TO THIS PROJECT ARE THE PROPERTY OF CRABTREE, ROHRBAUGH & ASSOCIATES. CRABTREE, ROHRBAUGH & ASSOCIATES RETAINS ALL COMMON LAW, STATUTE AND OTHER RESERVED RIGHTS INCLUDING THE COPYRIGHT THEREIN. REPRODUCTION OF THESE MATERIALS, IN WHOLE OR IN PART, WITHOUT THE WRITTEN PERMISSION OF CRABTREE, ROHRBAUGH & ASSOCIATES VIOLATES THE COPYRIGHT LAWS OF THE UNITED STATES AND WILL BE SUBJECT TO LEGAL PROSECUTION.
© CRABTREE, ROHRBAUGH & ASSOCIATES, INC. 2014, 2015

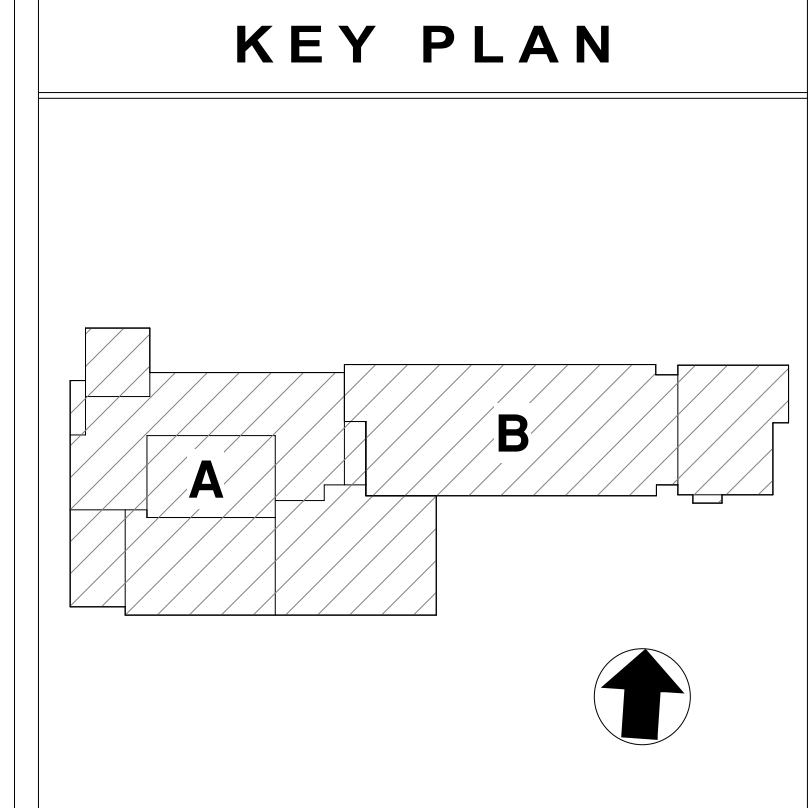

REVISIONS

NO.	DATE	NAME	DESCRIPTION OF CHANGES

NOT FOR CONSTRUCTION

CRABTREE ROHRBAUGH & ASSOCIATES - ARCHITECTS
 401 EAST WINDING HILL ROAD
 MECHANICSBURG, PA 17055
 717-458-0272 FAX 717-458-0047

250 WEST MAIN STREET, SUITE 200
 CHARLOTTESVILLE, VA 22902
 434-975-7262 FAX 434-975-7263

www.cra-architects.com

ADDITIONS AND ALTERATIONS
 NEWVILLE ELEMENTARY SCHOOL
 BIG SPRING SCHOOL DISTRICT
 100 STEELTOWN RD, NEWVILLE, PA 17241




- GENERAL NOTES:**
- ALL DOOR JAMBS SHALL BE LOCATED 4" FROM INSIDE CORNER OF WALL ON HINGE SIDE UNLESS OTHERWISE INDICATED.
 - COORDINATE LOCATION OF MEP EQUIPMENT, DEVICES, OUTLET BOXES, ETC. WITH OTHER EQUIPMENT AND FINISH SCHEDULE PRIOR TO INSTALLATION.
 - ALL EXTERIOR ENTRANCE PADS SHALL BE SLOPED 2% MAX AWAY FROM THE BUILDING TO EDGE OF PAD. REFER TO STRUCTURAL DRAWINGS.
 - UNLESS NOTED OTHERWISE, ALL FLOOR DRAINS SHALL BE SET 1/4" MAX BELOW FIN FLOOR. DISH FIN. FLOOR MIN. OF 24" RADIUS TO TOP OF FLOOR DRAIN. REFER TO PLUMBING DRAWINGS.
 - UNLESS NOTED OTHERWISE, WHERE DIFFERENT FLOOR ELEVATIONS OCCUR ON OPPOSITE SIDES OF INTERIOR MASONRY WALLS, PROVIDE COLD FLUID APPLIED WATERPROOFING (CFAMP) ON THE BACKFILLED FACE OF WALL. APPLY CFAMP FROM UNDERSIDE OF CONC. SLAB TO TOP OF FOOTING BELOW. CFAMP NOT TO INTERFERE WITH INSTALLATION OF CONC. SLAB VAPOR BARRIER.
 - GC TO PROVIDE ALL LOUVERS COORDINATE WITH MEP DRAWINGS.
 - ALL WALL LAYOUT DIMENSIONS ARE FROM FACE OF STUD & FACE OF CMU UNLESS OTHERWISE NOTED.


OVERALL FLOOR PLANS	PROJECT 2941
PROJ SCALE: 1/16" = 1'-0"	A1.1
FILENAME:	
DATE: AUGUST 30, 2017	

NOT FOR CONSTRUCTION

ALL REPORTS, PLANS, SPECIFICATIONS AND COMPUTER FILES RELATING TO THIS PROJECT ARE THE PROPERTY OF CRABTREE, ROHRBAUGH & ASSOCIATES. CRABTREE ROHRBAUGH & ASSOCIATES RETAINS ALL COMMON LAW, STATUTE AND OTHER RESERVED RIGHTS INCLUDING THE COPYRIGHT THEREIN. REPRODUCTION OF THE MATERIAL HEREIN OR SUBSTANTIAL USE WITHOUT WRITTEN PERMISSION OF CRABTREE, ROHRBAUGH & ASSOCIATES IS STRICTLY PROHIBITED. THE COPYRIGHT LAWS OF THE © CRABTREE, ROHRBAUGH & ASSOCIATES, INC 2015.

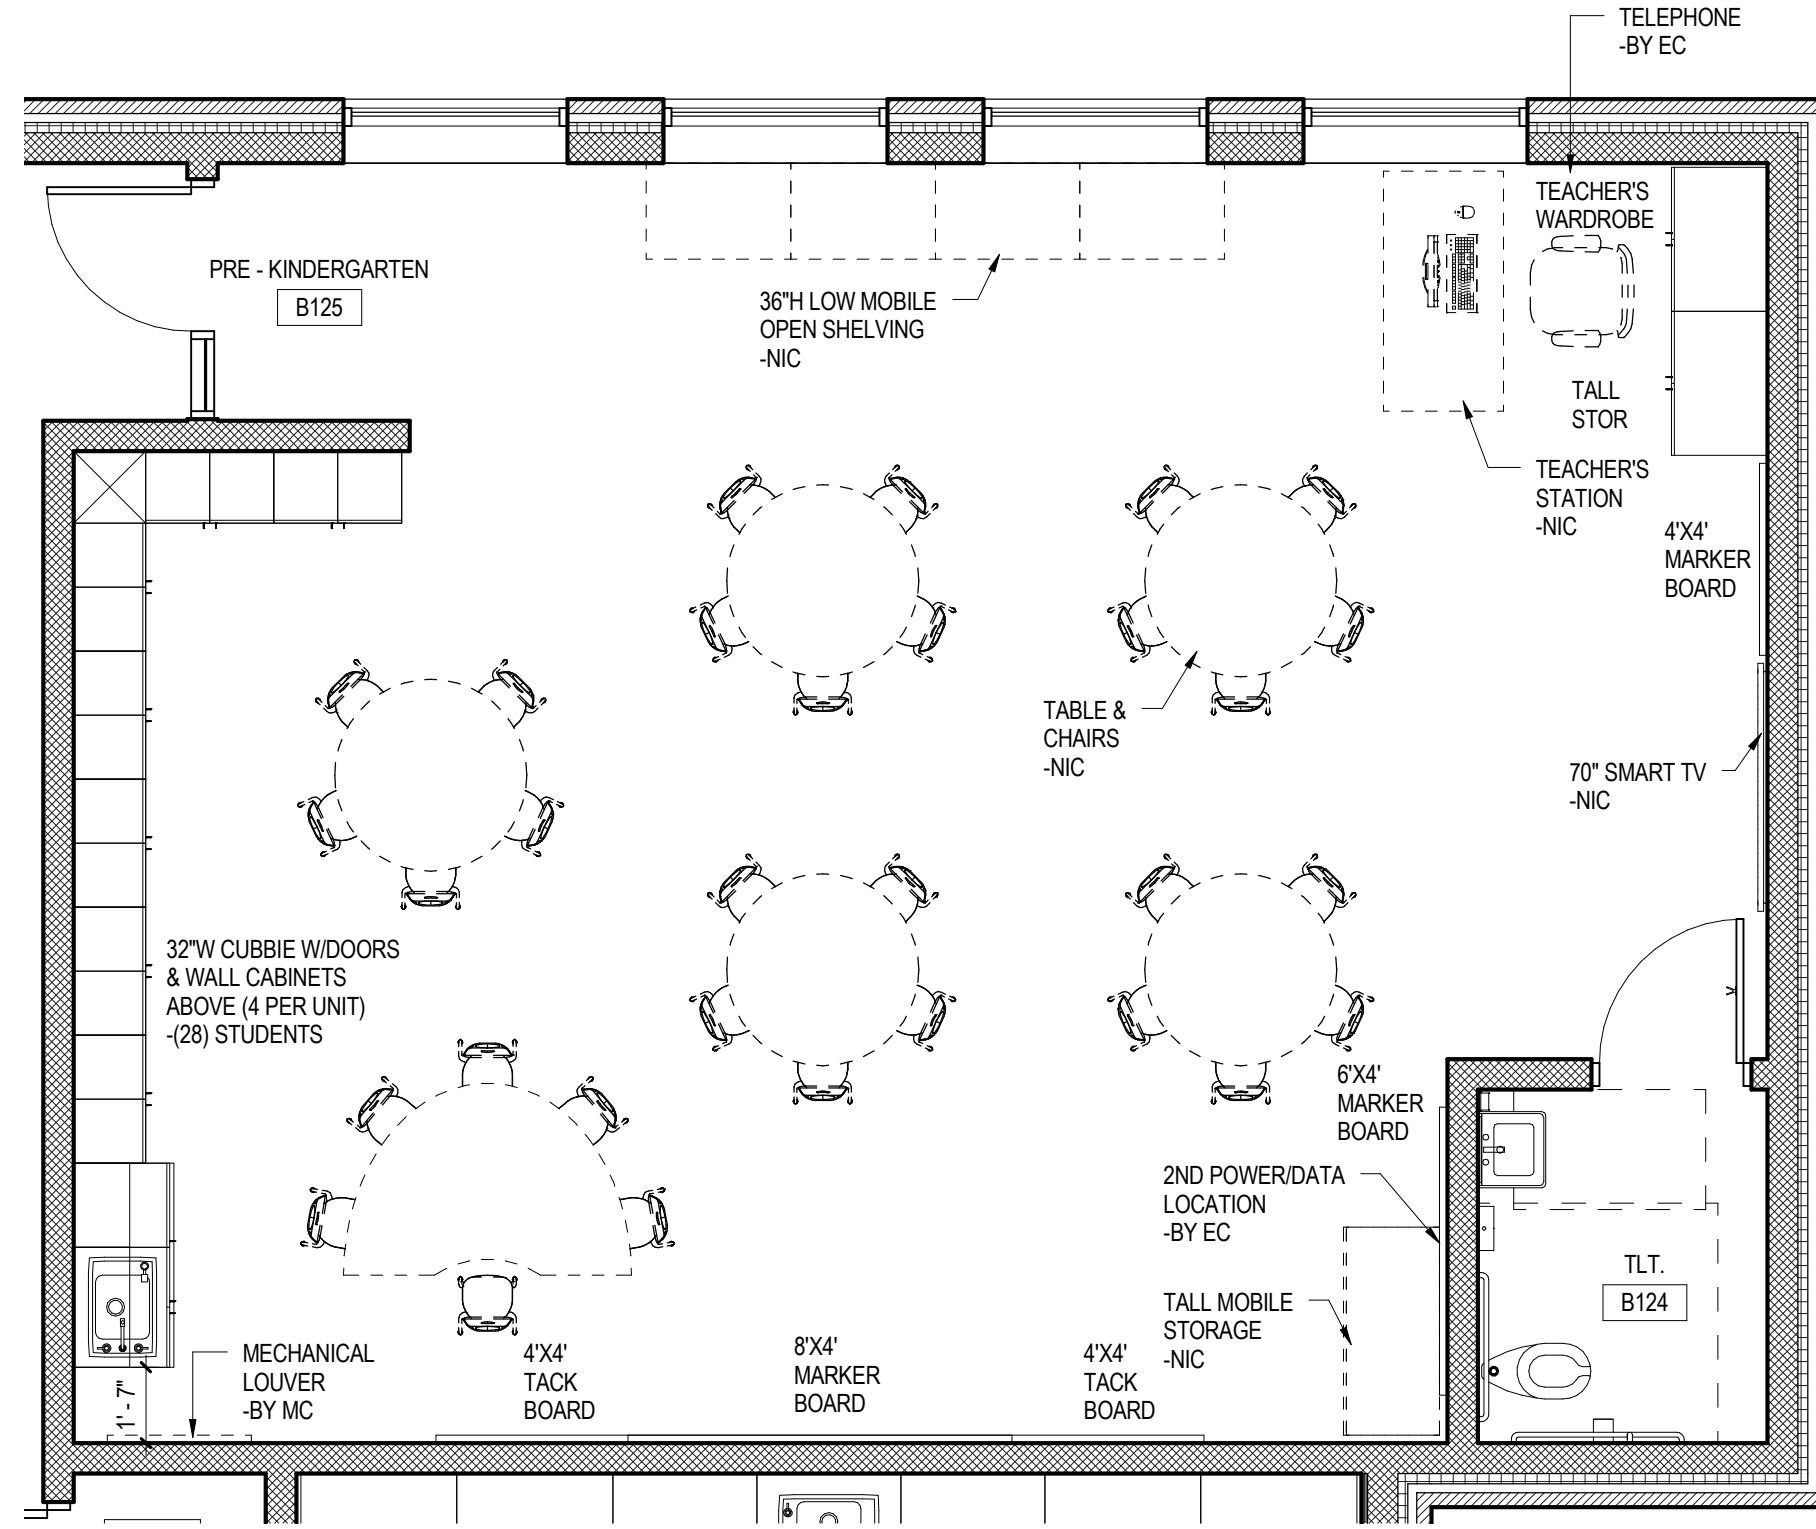


1 B125 PRE-KINDERGARTEN CLASSROOM
1/4" = 1'-0"

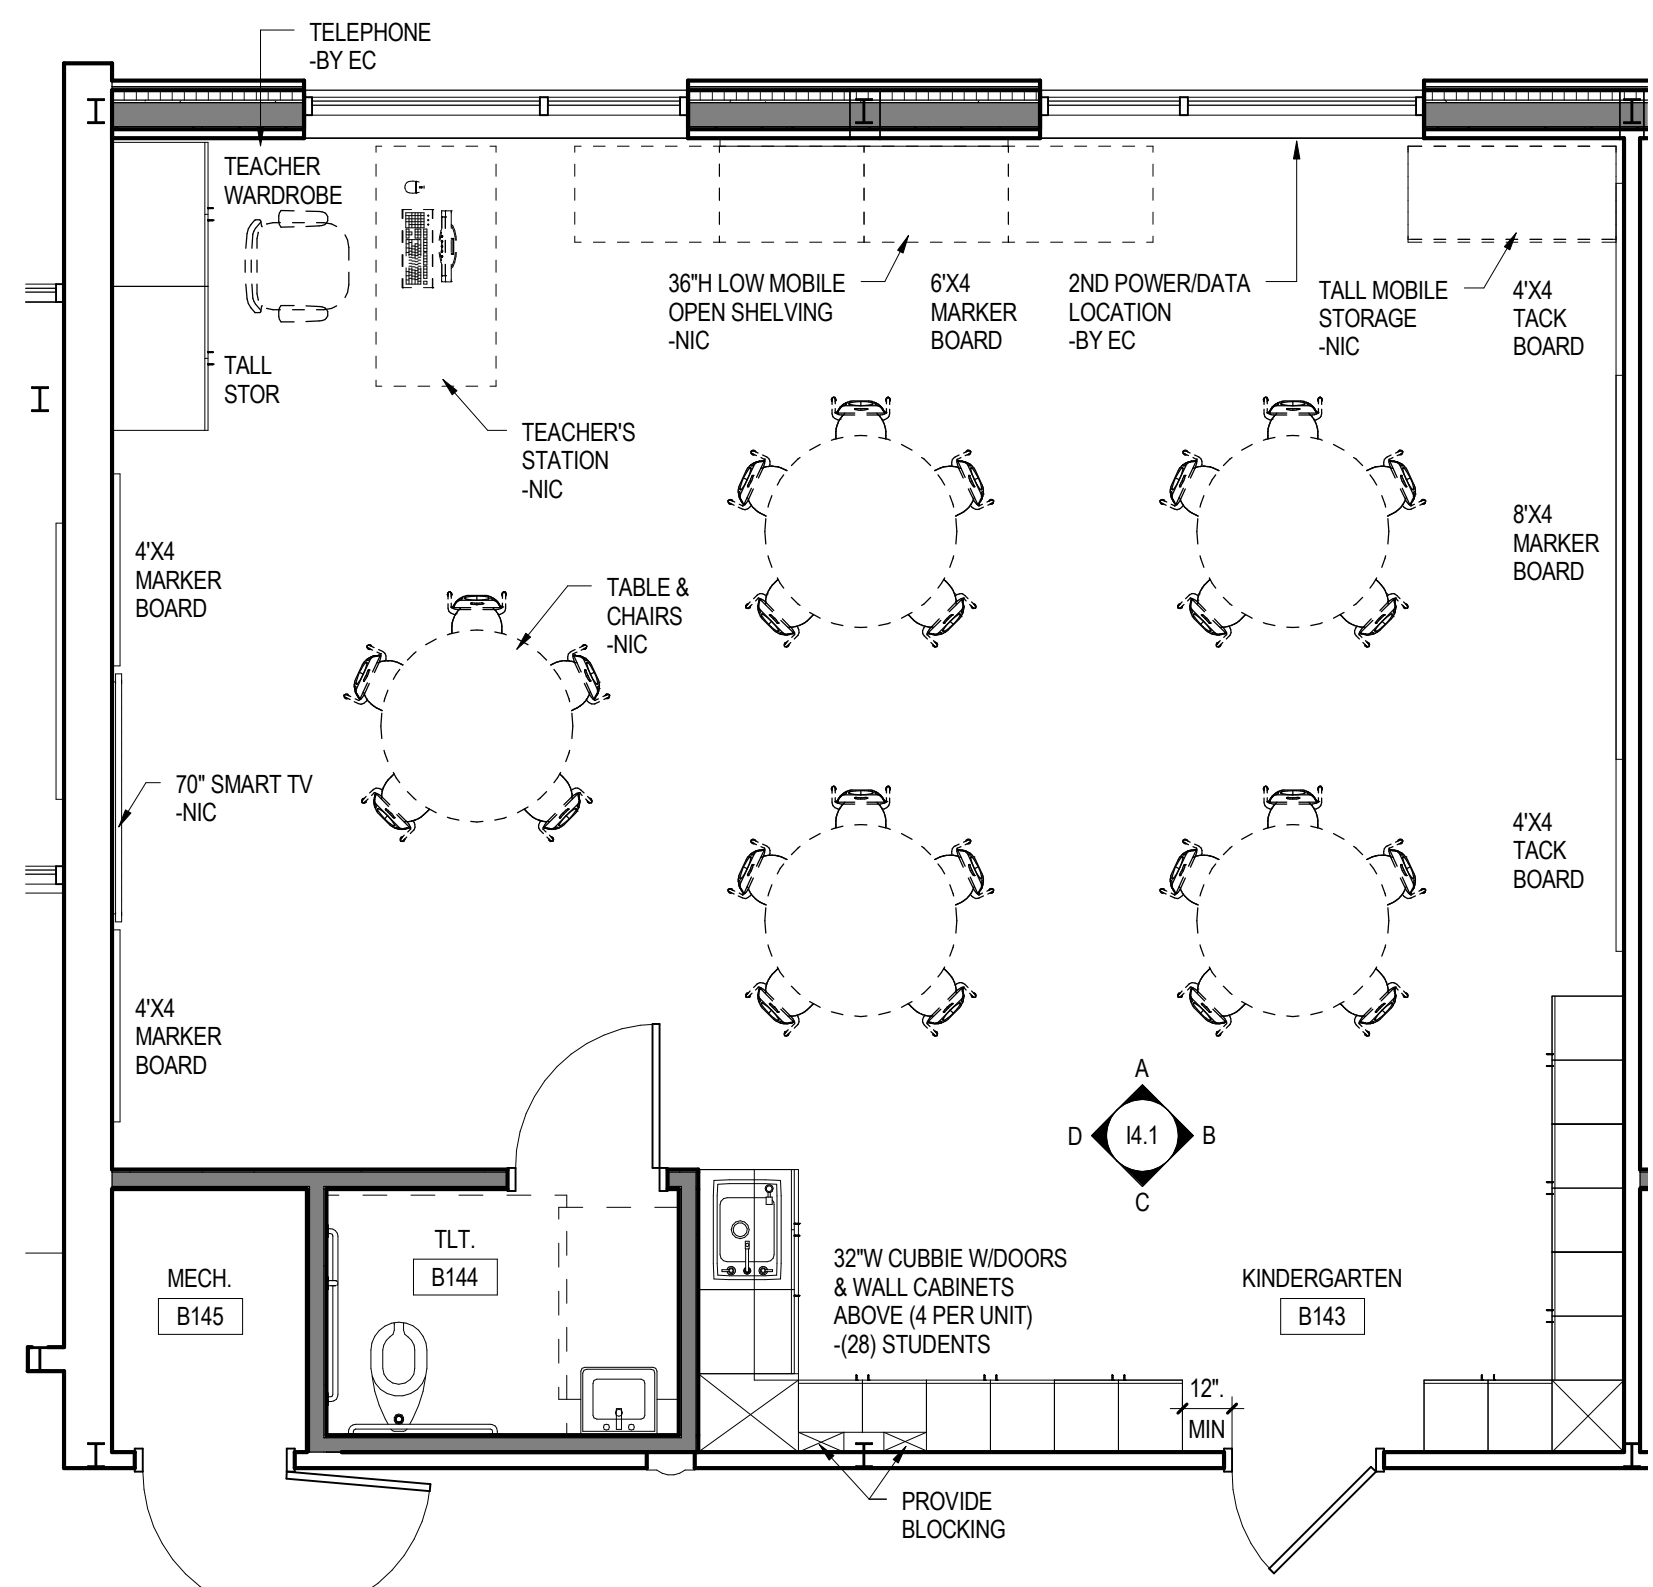


2 TYPICAL KINDERGARTEN, 1ST & 2ND GRADE CLASSROOM*
1/4" = 1'-0"


*LAYOUT SHALL BE APPLIED TO THE FOLLOWING ROOMS: B109 (OPP), B112 (OPP), B115 (OPP), B133, B139 (OPP), B140, & B143.

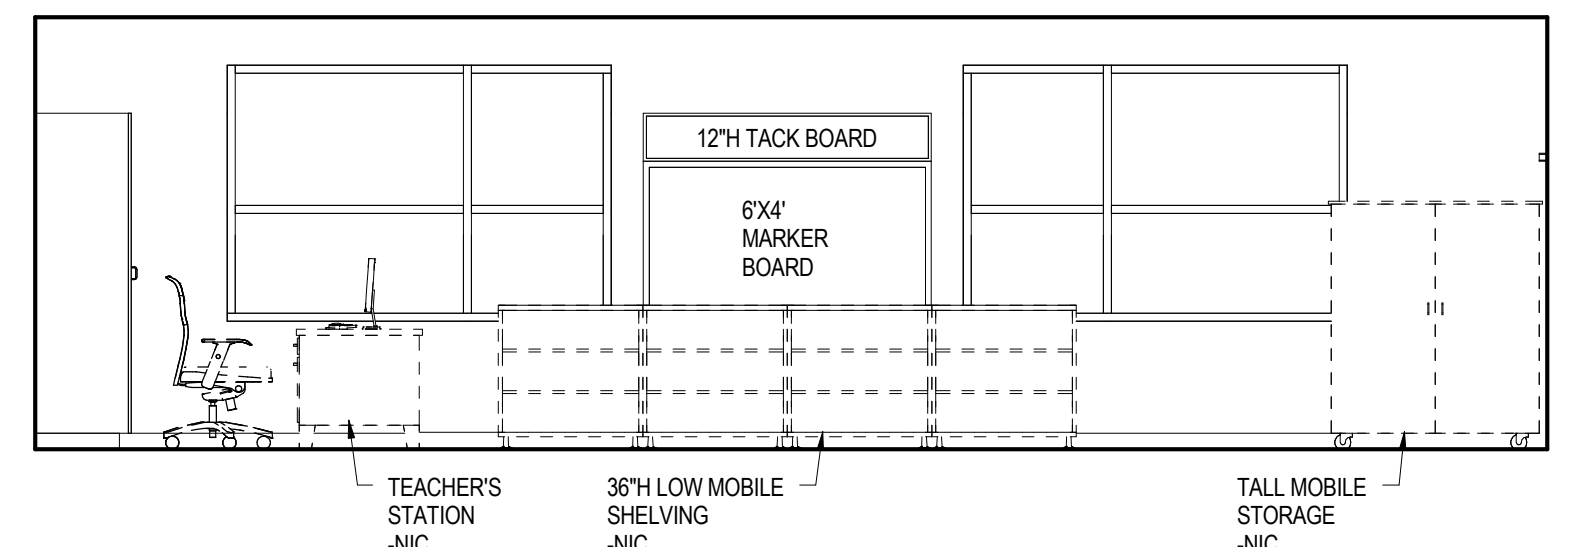


A INTERIOR ELEVATION A
1/4" = 1'-0"

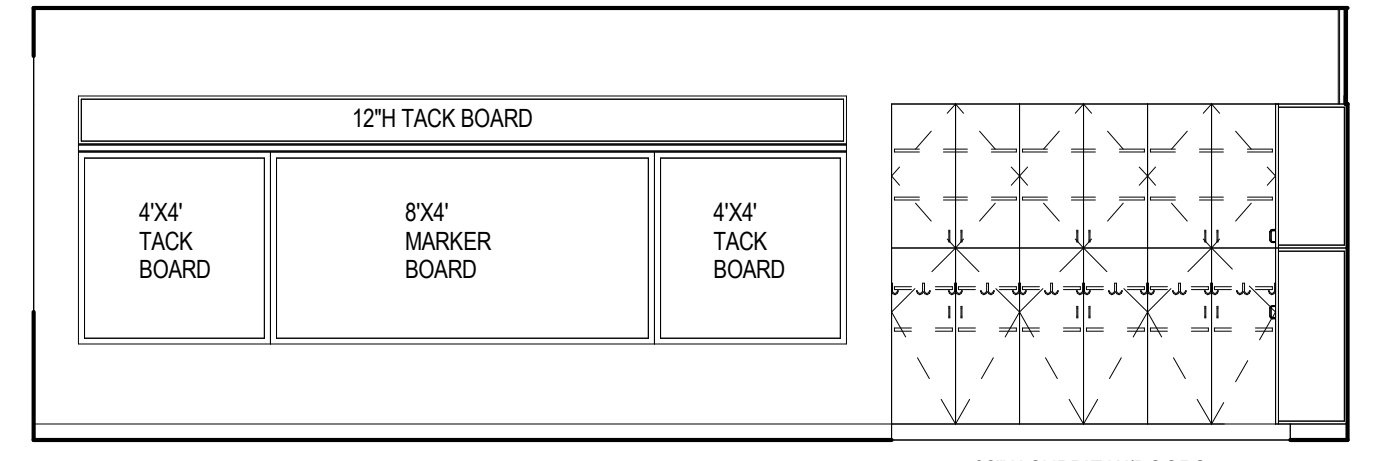


B INTERIOR ELEVATION B
1/4" = 1'-0"

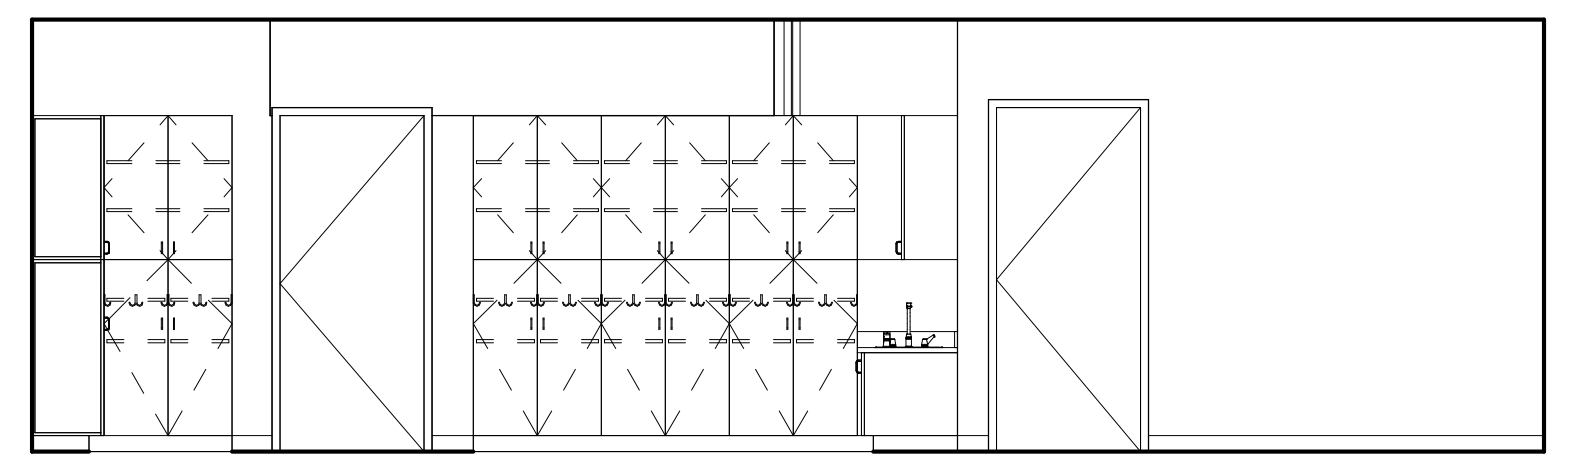


C INTERIOR ELEVATION C
1/4" = 1'-0"

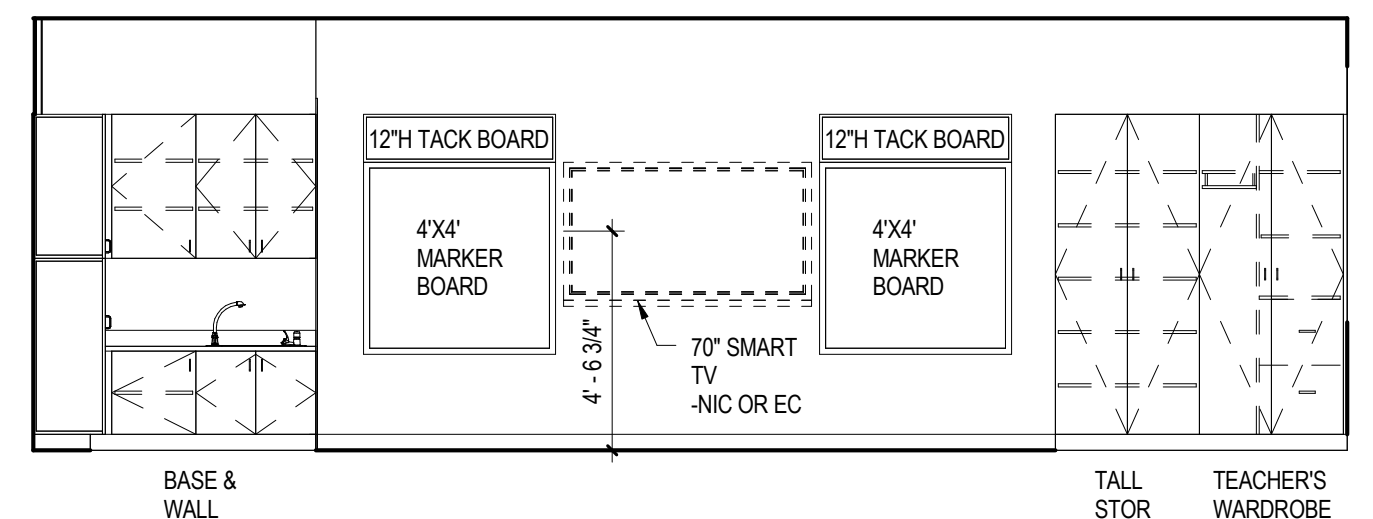


D INTERIOR ELEVATION D
1/4" = 1'-0"

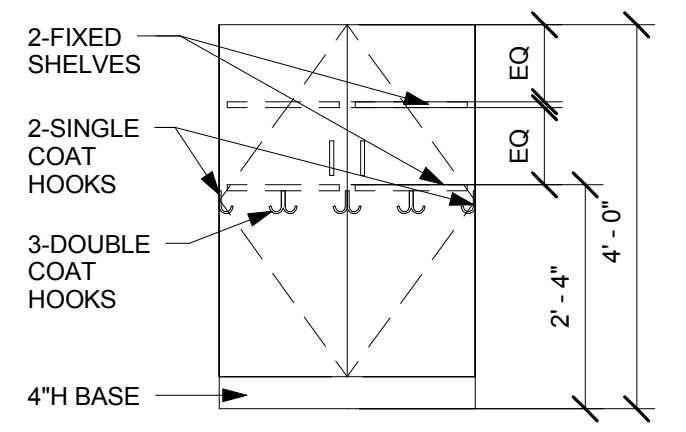

5 STUDENT WARDROBE DETAIL
1/2" = 1'-0"

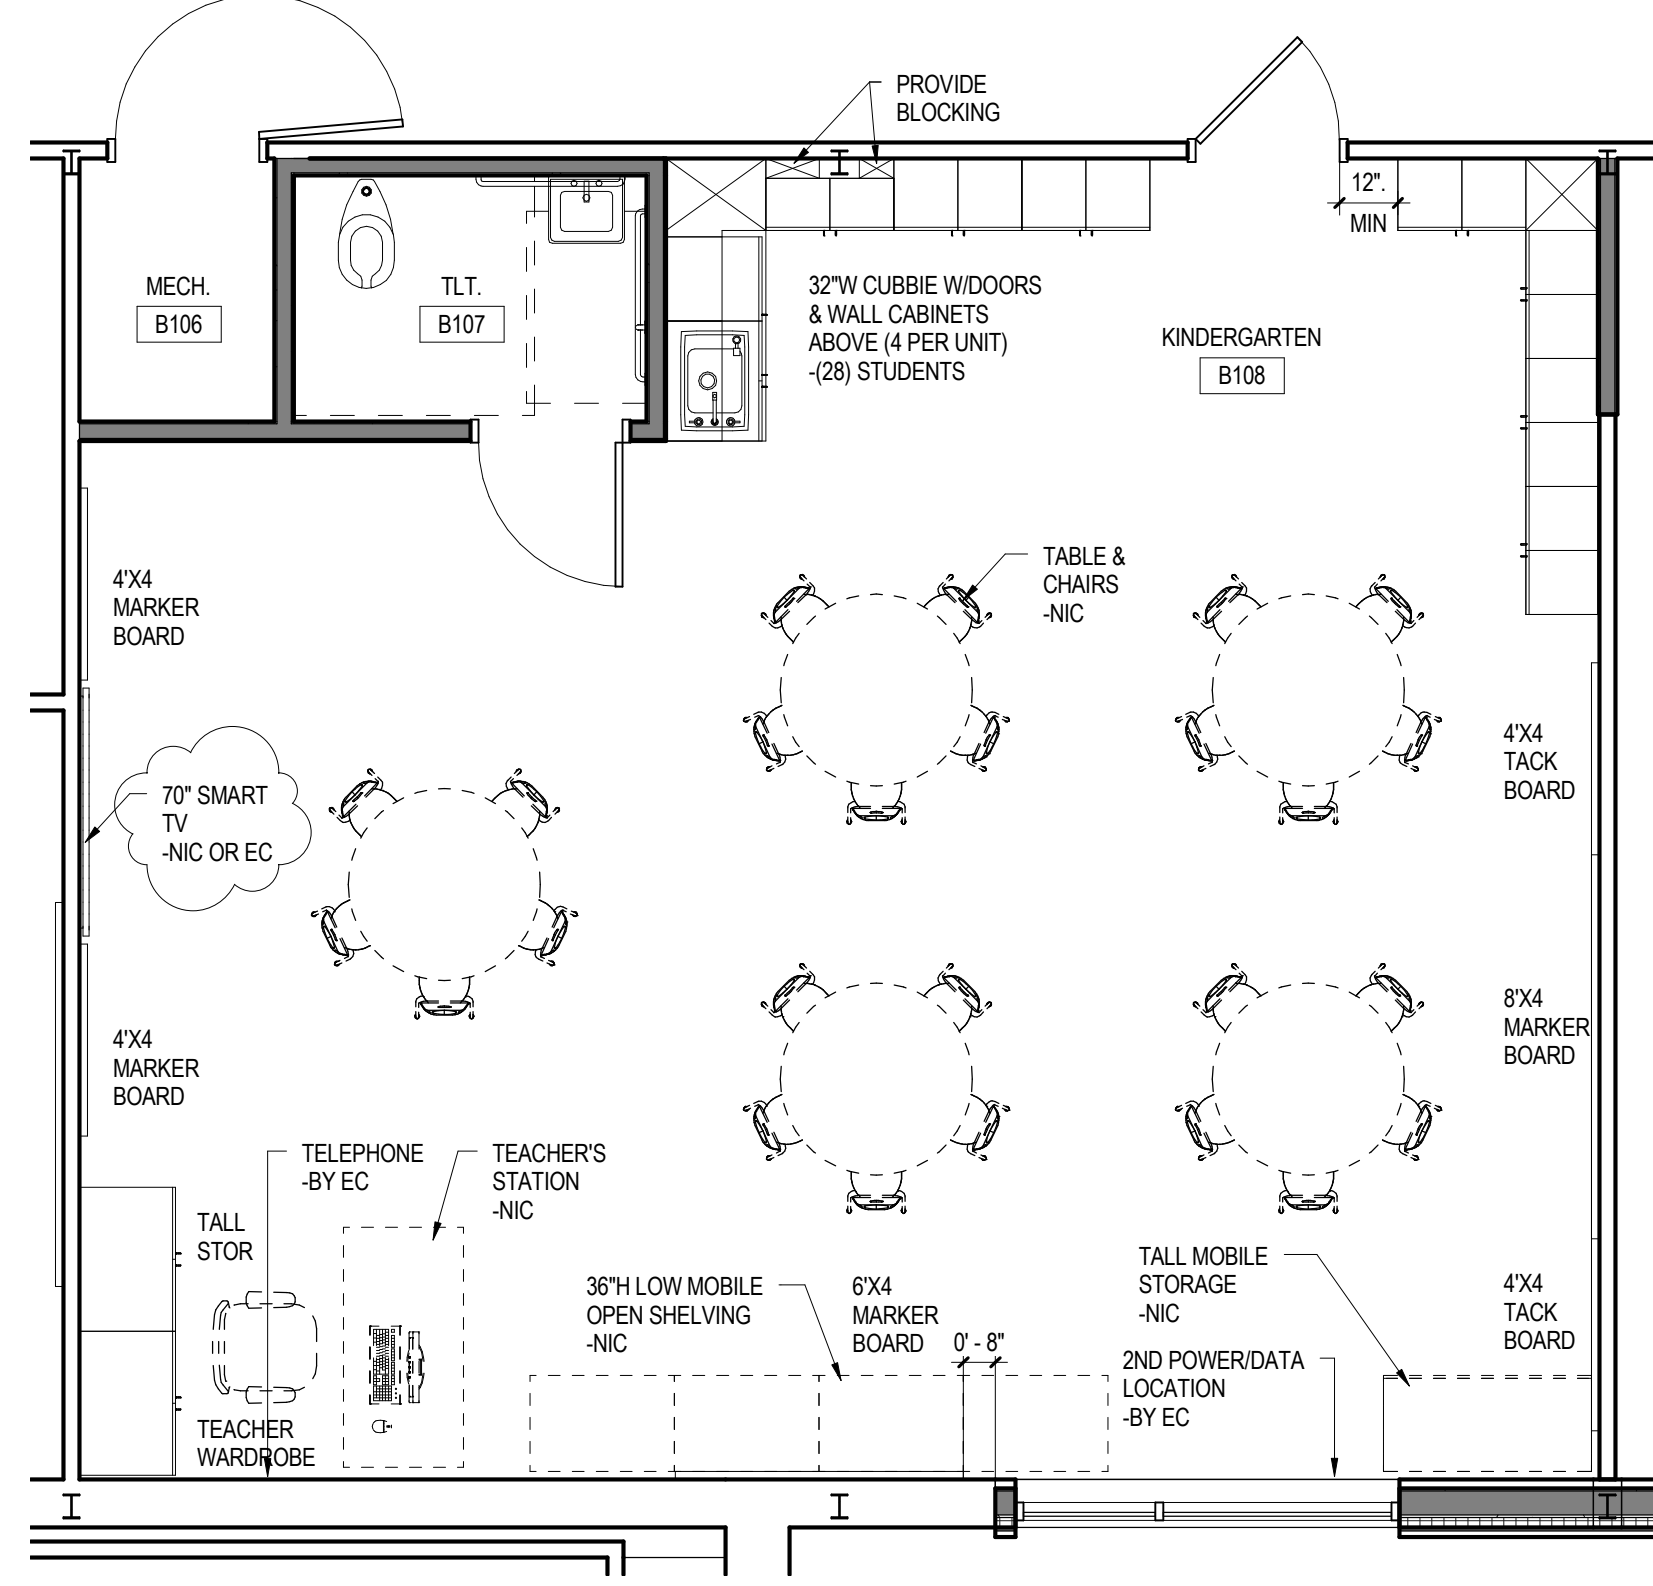

3 B108 KINDERGARTEN CLASSROOM
1/4" = 1'-0"

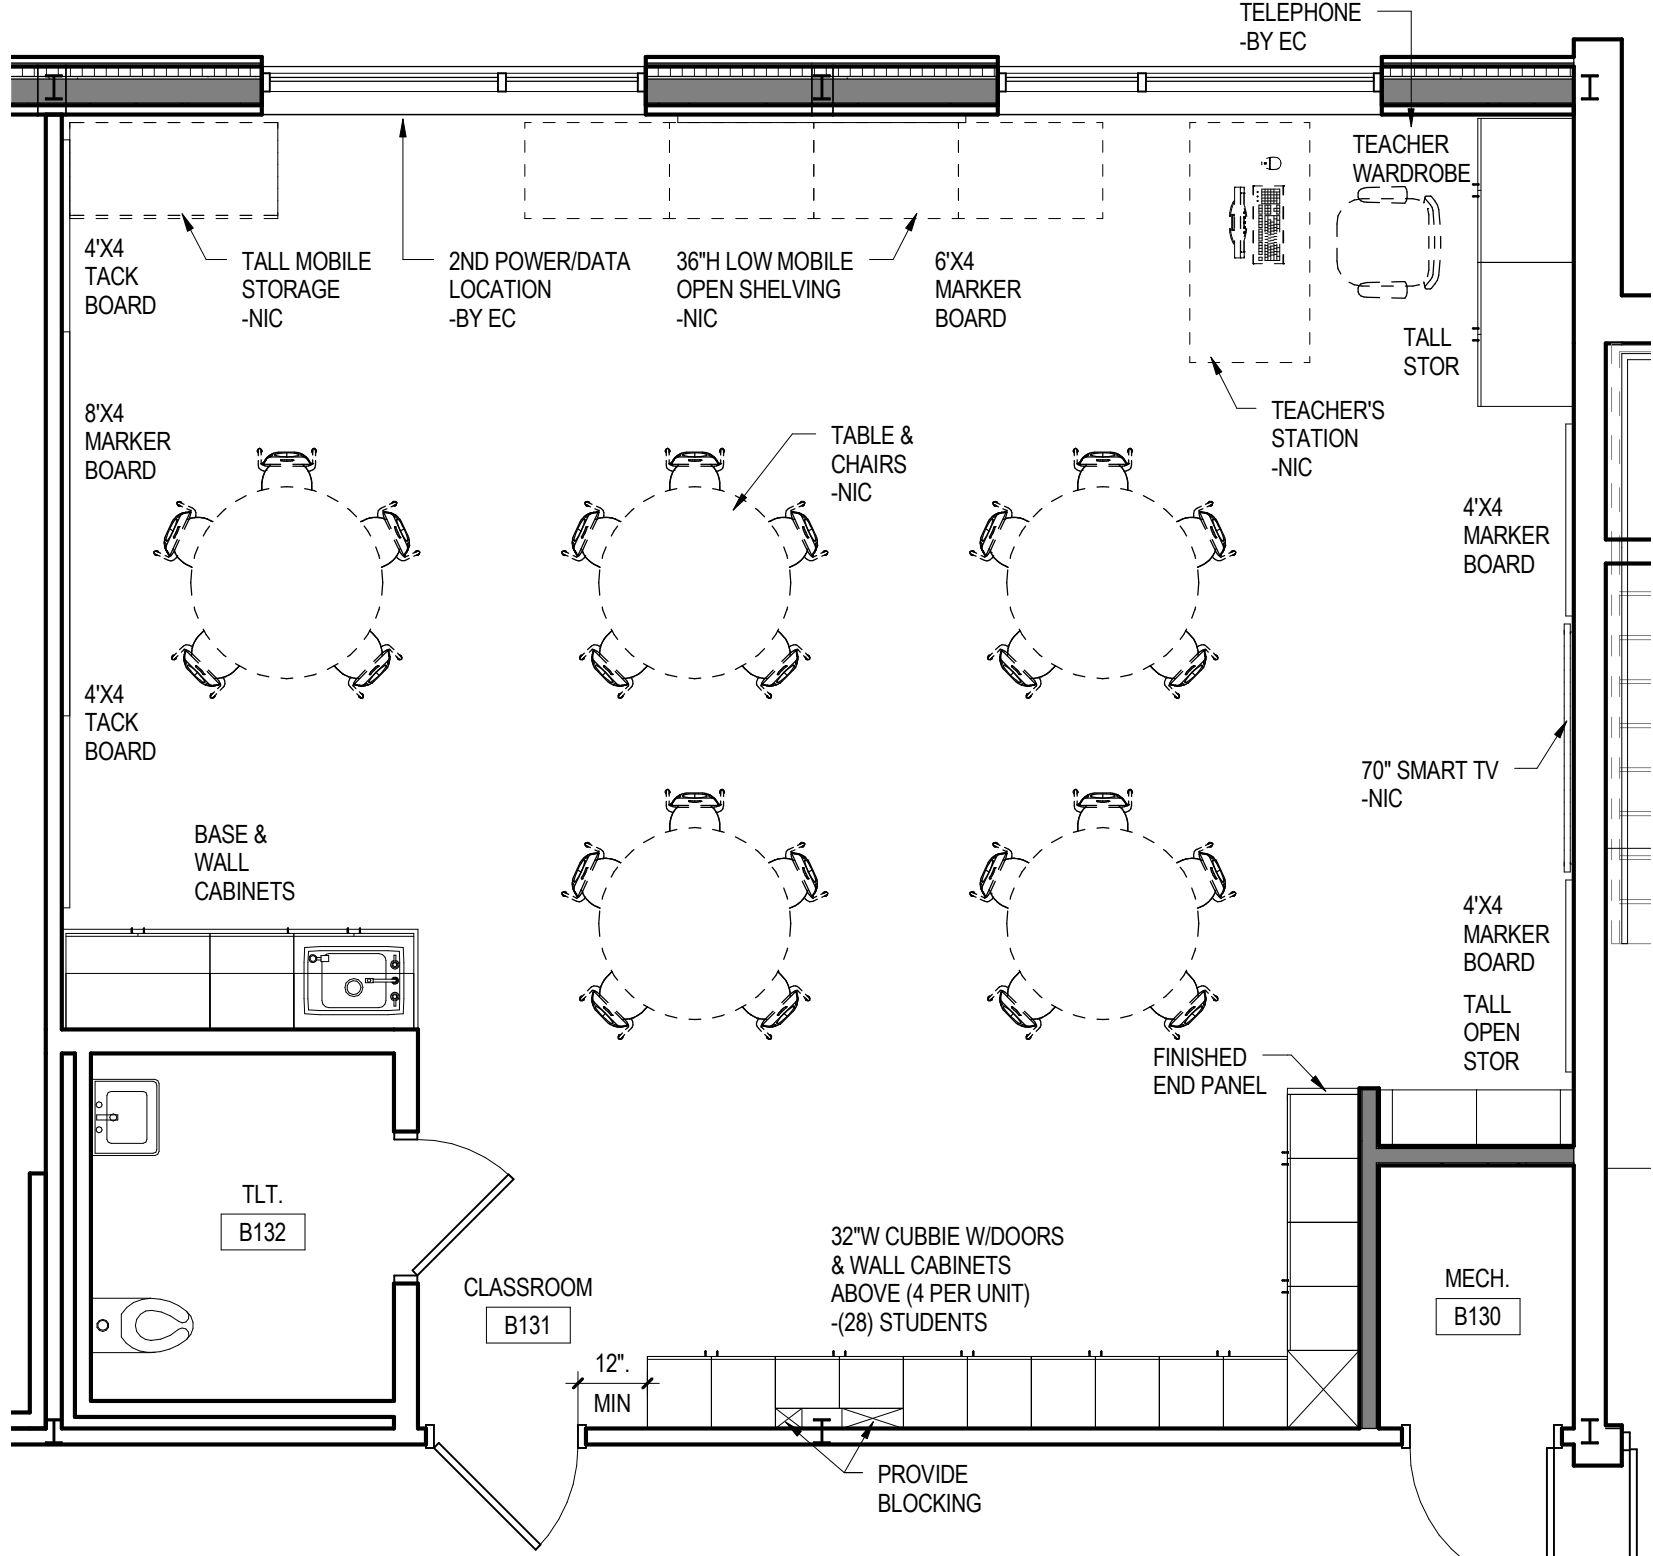

4 B131 1ST & 2ND GRADE CLASSROOM
1/4" = 1'-0"

GENERAL NOTE IN REFERENCE TO I4.1
1. ALL SINKS SHALL RECEIVE BUBBLERS.

KINDERGARTEN & GRADE 1-2 MOUNTING HEIGHT SCHEDULE	
MARKER BOARD	2'-0" AFF TO BOTTOM EDGE
TACK BOARD	2'-0" AFF TO BOTTOM EDGE
BASE CABINETS	2'-2" AFF TO TOP OF CABINET
WALL CABINETS	7'-0" AFF TO TOP OF CABINET
SMART TV	COORDINATE MOUNTING HEIGHT WITH THE OWNER

GENERAL NOTES TO APPLY TO ALL I4 DRAWINGS

1. MOUNTING HEIGHT SCHEDULE IS APPLICABLE TO MOST ROOMS. IN INSTANCE WHERE NOTE DETAILS ON DRAWINGS DO NOT COINCIDE WITH THE SCHEDULE, THE DRAWINGS TAKE PRECEDENCE.
2. ALL BASE CABINETS SHALL RECEIVE A CONTINUOUS 1-1/4" THICK LAMINATE COUNTERTOP WITH A 4" BACKSPLASH UNLESS NOTED OTHERWISE. THE DEPTH OF THE COUNTERTOP SHALL EXTEND 3/4" PAST THE DEPTH OF THE BASE CABINET.
3. COUNTERTOPS THAT RETURN INTO A WALL(S) SHALL RECEIVE BACKSPLASH THAT WRAPS CORNER ALONG WALL(S).
4. PROVIDE CHAMFERED EDGE CORNER FOR ALL COUNTERTOPS ADJACENT TO ALL TALL STORAGE UNITS.
5. WHERE COLUMNS, WINDOWS OR OTHER BUILDING COMPONENTS CONFLICT WITH CASEWORK DIMENSIONAL REQUIREMENTS, FIELD VERIFY DIMENSIONS AND PROVIDE CUSTOM UNIT TO ALLOW PROPER FITTING.
6. ALL EXPOSED ENDS OF CASEWORK SHALL RECEIVE FINISHED END PANELS.
7. LAMINATE COLOR FOR INTERIOR OF OPEN CABINETS SHALL MATCH EXTERIOR LAMINATE COLOR.
8. STAINLESS STEEL SINKS, FAUCETS, AND BUBBLERS SHALL BE PROVIDED AND INSTALLED BY PLUMBING CONTRACTOR.
9. ALL VISUAL DISPLAY AREAS (MARKER BOARDS AND/OR TACK BOARDS) 10'-0" OR LONGER SHALL RECEIVE 2" H MAP RAIL THAT SPANS FROM VERTICAL EDGE TO VERTICAL EDGE.
10. PROVIDE WOOD BLOCKING IN METAL STUD WALLS, PER MANUFACTURER'S RECOMMENDATIONS, TO RECEIVE THE TELEVISION WALL BRACKET.
11. IN ROOMS RECEIVING RESILIENT BASE, ADHERE TO ALL WALLS, BASE CABINET TOE KICKS, AND EXPOSED END PANELS. REFER TO SPECIFICATIONS FOR LOCATION OF 4" AND 6" BASE.
12. SEE SPECIFICATIONS FOR LOCATION OF WINDOW TREATMENTS.
13. TELEPHONE UNITS AND SYSTEMS ARE NOT IN CONTRACT.
14. COORDINATE ALL LARGE SCALE PLANS WITH MECHANICAL, ELECTRICAL AND PLUMBING DRAWINGS.
15. NIC = NOT IN CONTRACT.
16. WHEN DESCRIPTION AND MODEL NUMBER IN CASEWORK AND EQUIPMENT SCHEDULE CONFLICT, THE DESCRIPTION TAKES PRECEDENCE.
17. OPP = OPPOSITE HAND.

CRABTREE ROHRBAUGH & ASSOCIATES - ARCHITECTS

401 EAST WINDING HILL ROAD
MECHANICSBURG PA 17055
717-458-0272 FAX 717-458-0047

250 WEST MAIN STREET, SUITE 200
CHARLOTTESVILLE VA 22902
434-975-7262 FAX 434-975-7263

www.cra-architects.com

ADDITIONS AND ALTERATIONS
NEWVILLE ELEMENTARY SCHOOL
BIG SPRING SCHOOL DISTRICT
100 STEELTOWN RD, NEWVILLE, PA 17241



LARGE SCALE LAYOUTS
PRE-KINDERGARTEN,
KINDERGARTEN, 1ST & 2ND
GRADE CLASSROOMS
PLOT SCALE:
As indicated
FILENAME:
DATE:
AUGUST 30, 2017

PROJECT
2941

I4.1


ALL REPORTS, PLANS, SPECIFICATIONS AND COMPUTER FILES RELATING TO THIS PROJECT ARE THE PROPERTY OF CRABTREE, ROHRBAUGH & ASSOCIATES. CRABTREE, ROHRBAUGH & ASSOCIATES RETAINS ALL COMMON LAW, STATUTE AND OTHER RESERVED RIGHTS INCLUDING THE COPYRIGHT THEREIN. REPRODUCTION OF THE MATERIAL HEREIN OR SUBSTANTIAL USE WITHOUT WRITTEN PERMISSION OF CRABTREE, ROHRBAUGH & ASSOCIATES IS PROHIBITED. THE COPYRIGHT LAWS OF THE STATE OF PENNSYLVANIA WILL BE ENFORCED IN CONNECTION WITH THE PROSECUTION OF THIS MATTER.

Table with 2 columns: No. and Description of Changes. Includes a revision record for 14.2.


CRABTREE ROHRBAUGH & ASSOCIATES - ARCHITECTS
401 EAST WINDING HILL ROAD
MECHANICSBURG PA 17055
717-458-0272 FAX 717-458-0047

ADDITIONS AND ALTERATIONS
NEWVILLE ELEMENTARY SCHOOL
BIG SPRING SCHOOL DISTRICT
100 STEELTOWN RD, NEWVILLE, PA 17241


250 WEST MAIN STREET, SUITE 200
CHARLOTTESVILLE VA 22902
434-975-7262 FAX 434-975-7263
www.cra-architects.com

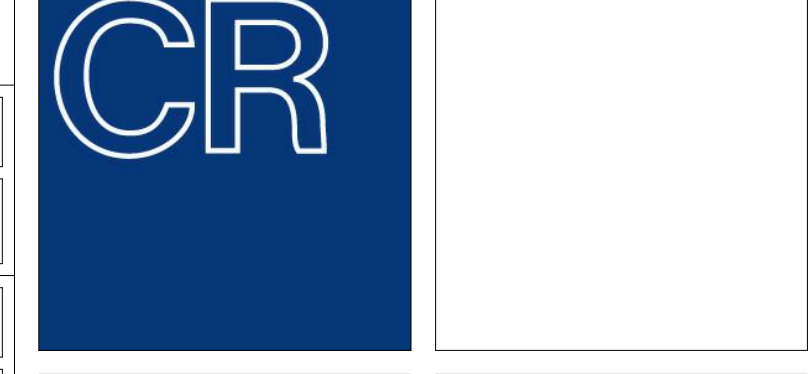


PROJECT 2941
14.2
DATE: AUGUST 30, 2017

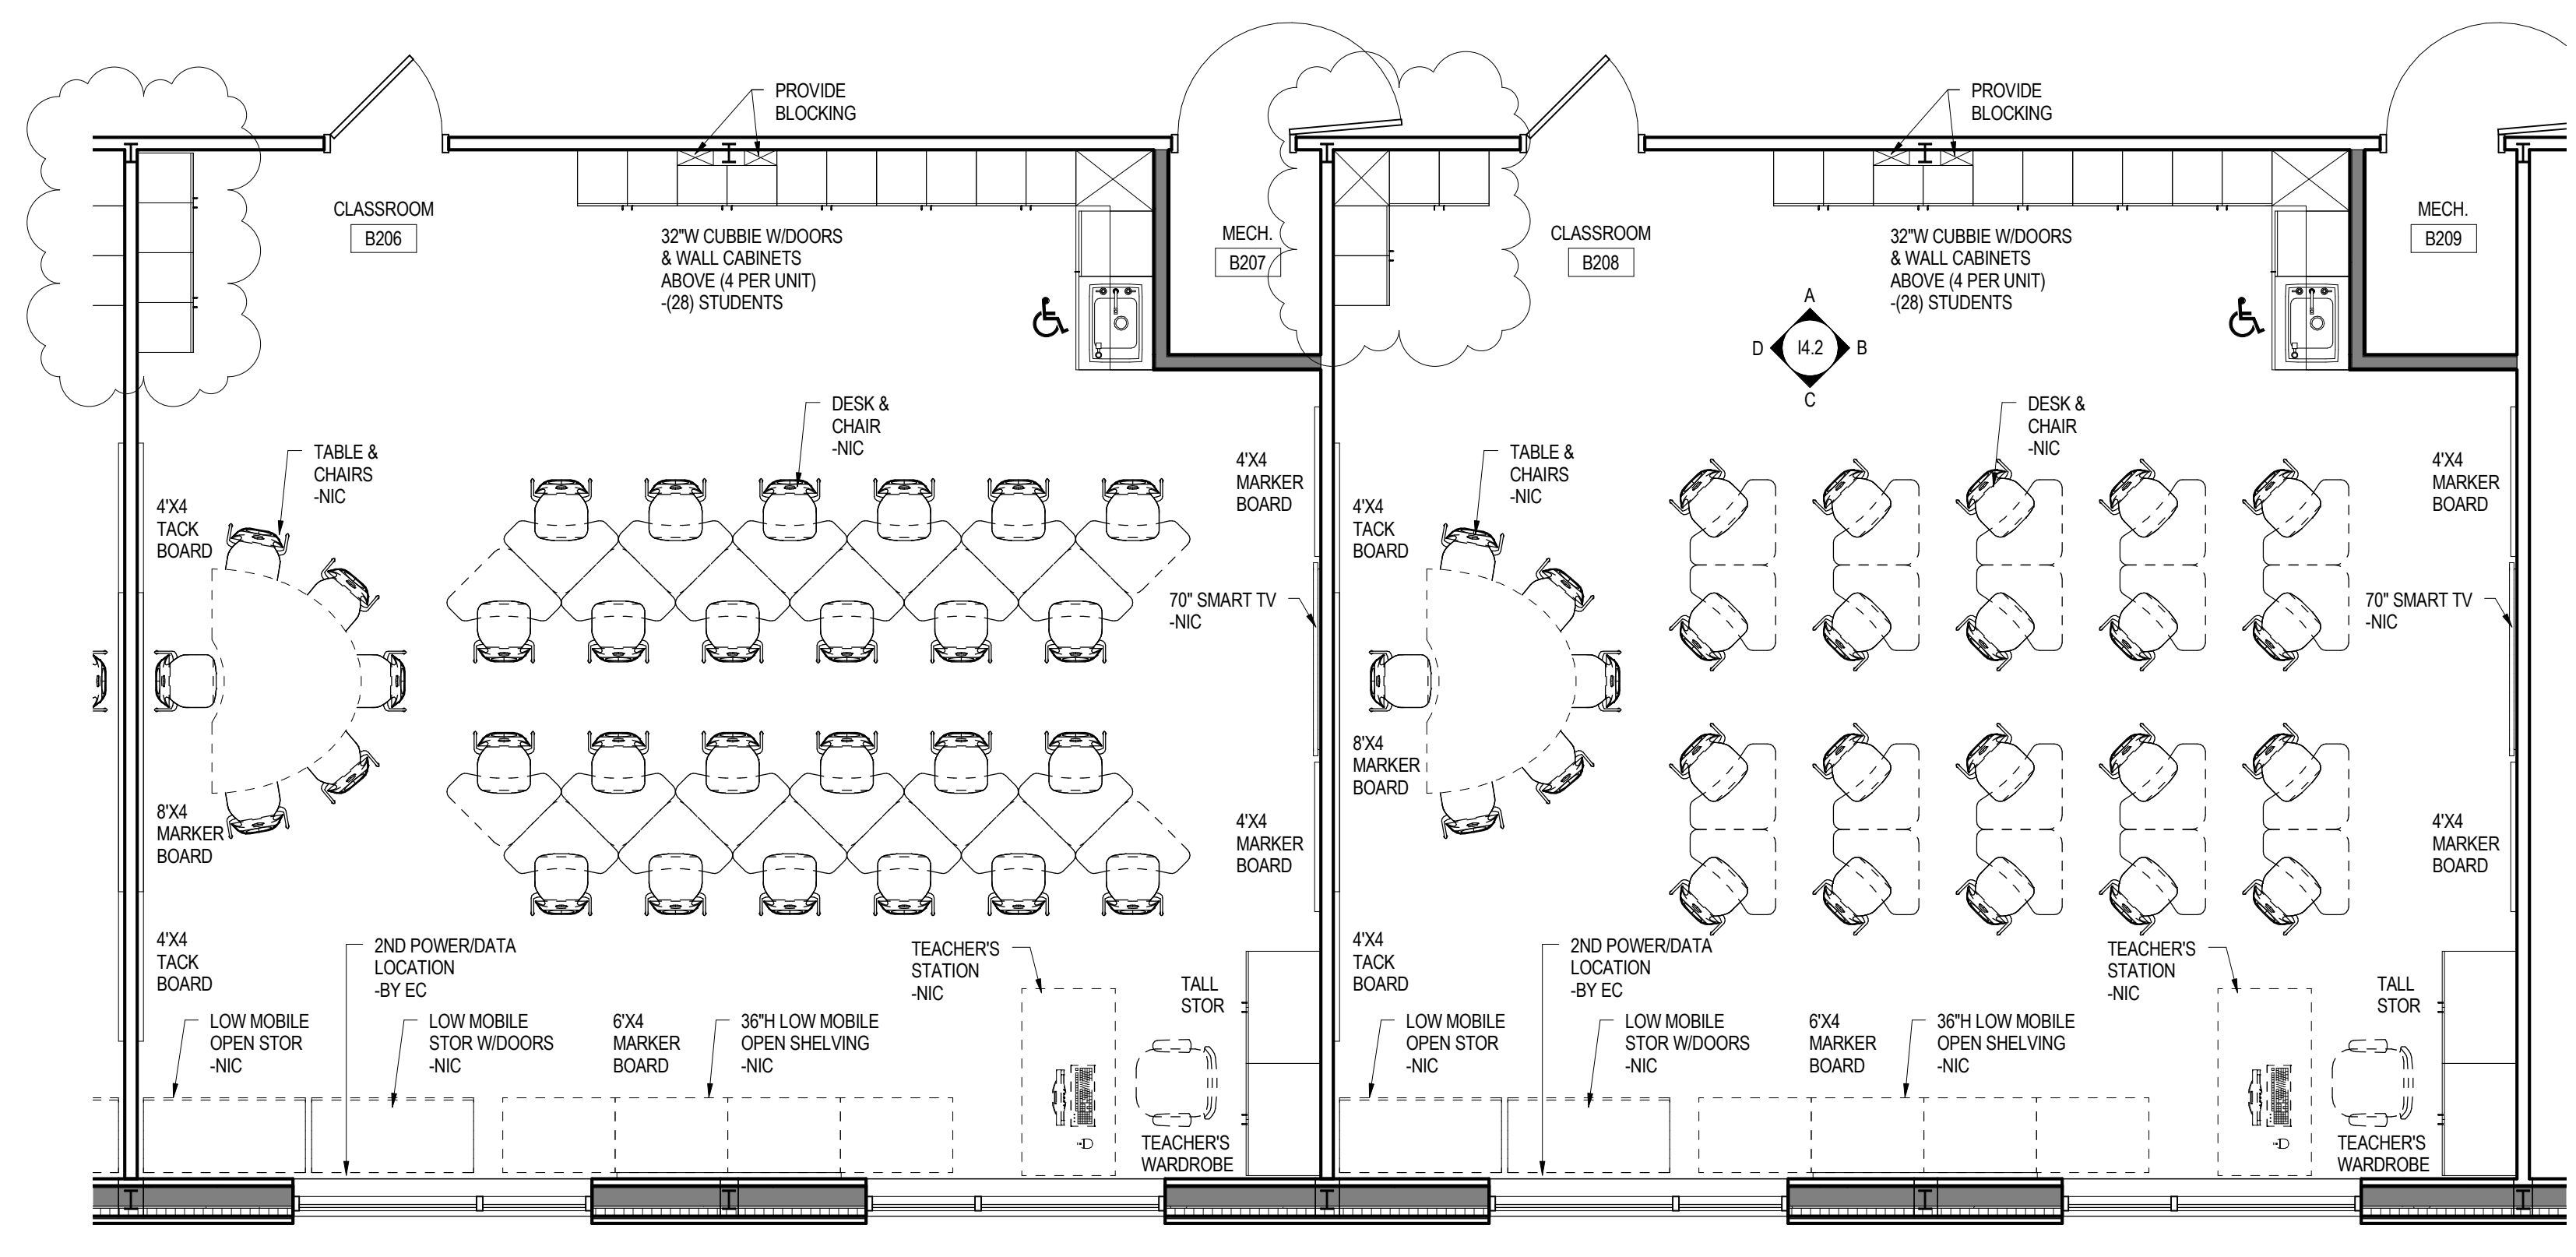


1 TYPICAL 3RD, 4TH, & 5TH GRADE CLASSROOM - (ALTERNATE LAYOUT OPTIONS)
14.2 1/4" = 1'-0"
*LAYOUT SHALL BE APPLIED TO THE FOLLOWING ROOMS: B206, B208, B210, B226 (OPP), B230, & B231 (OPP).

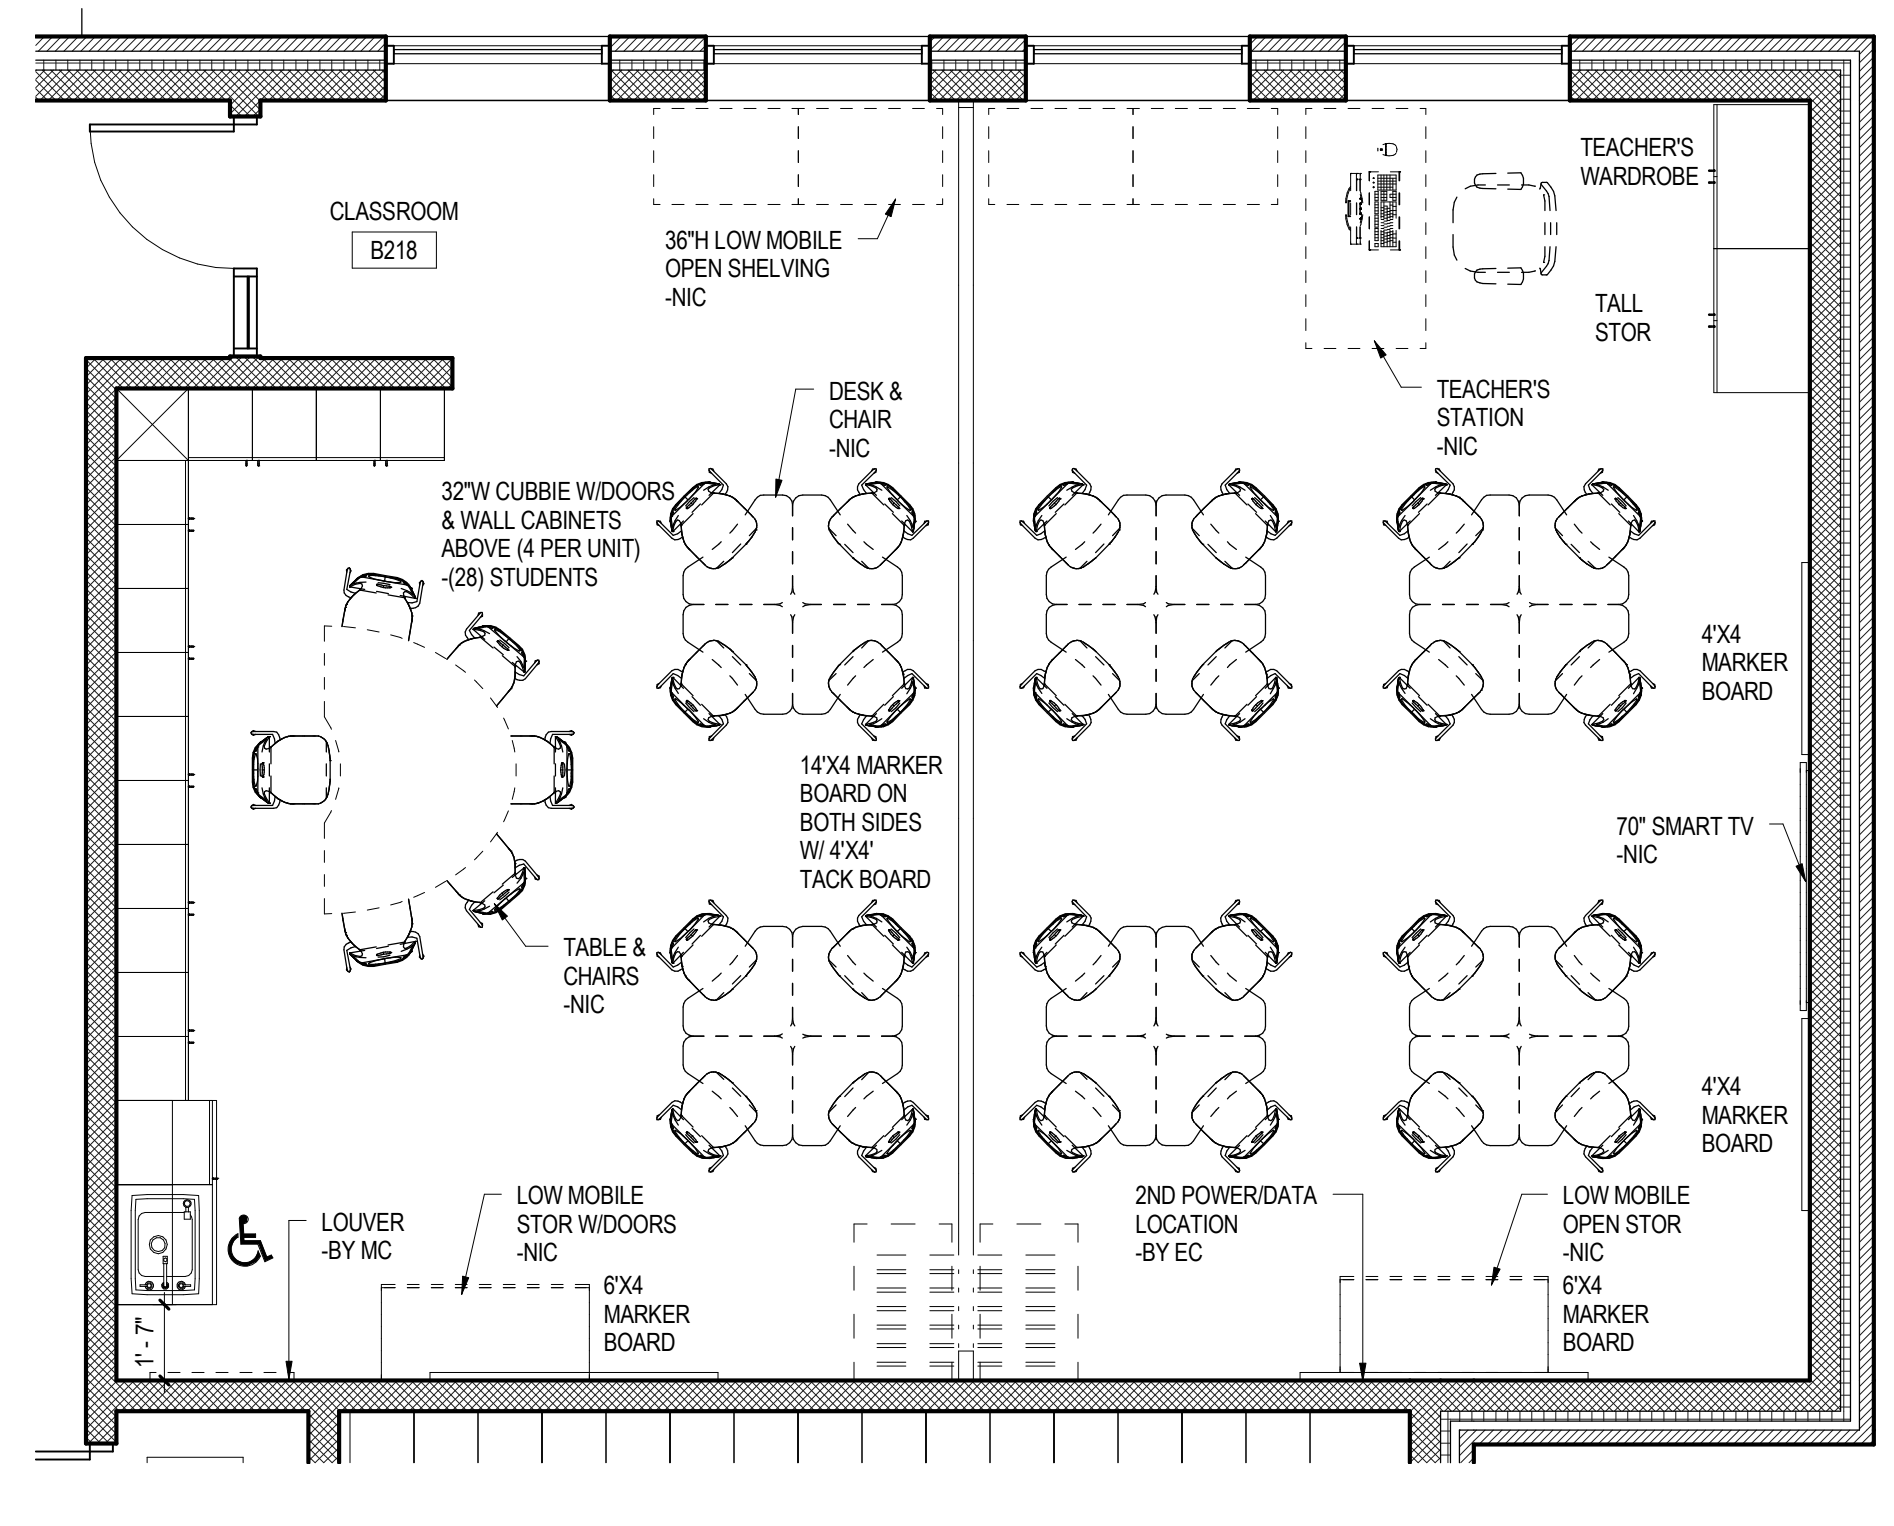


2 B218 3RD, 4TH, & 5TH GRADE CLASSROOM
14.2 1/4" = 1'-0"

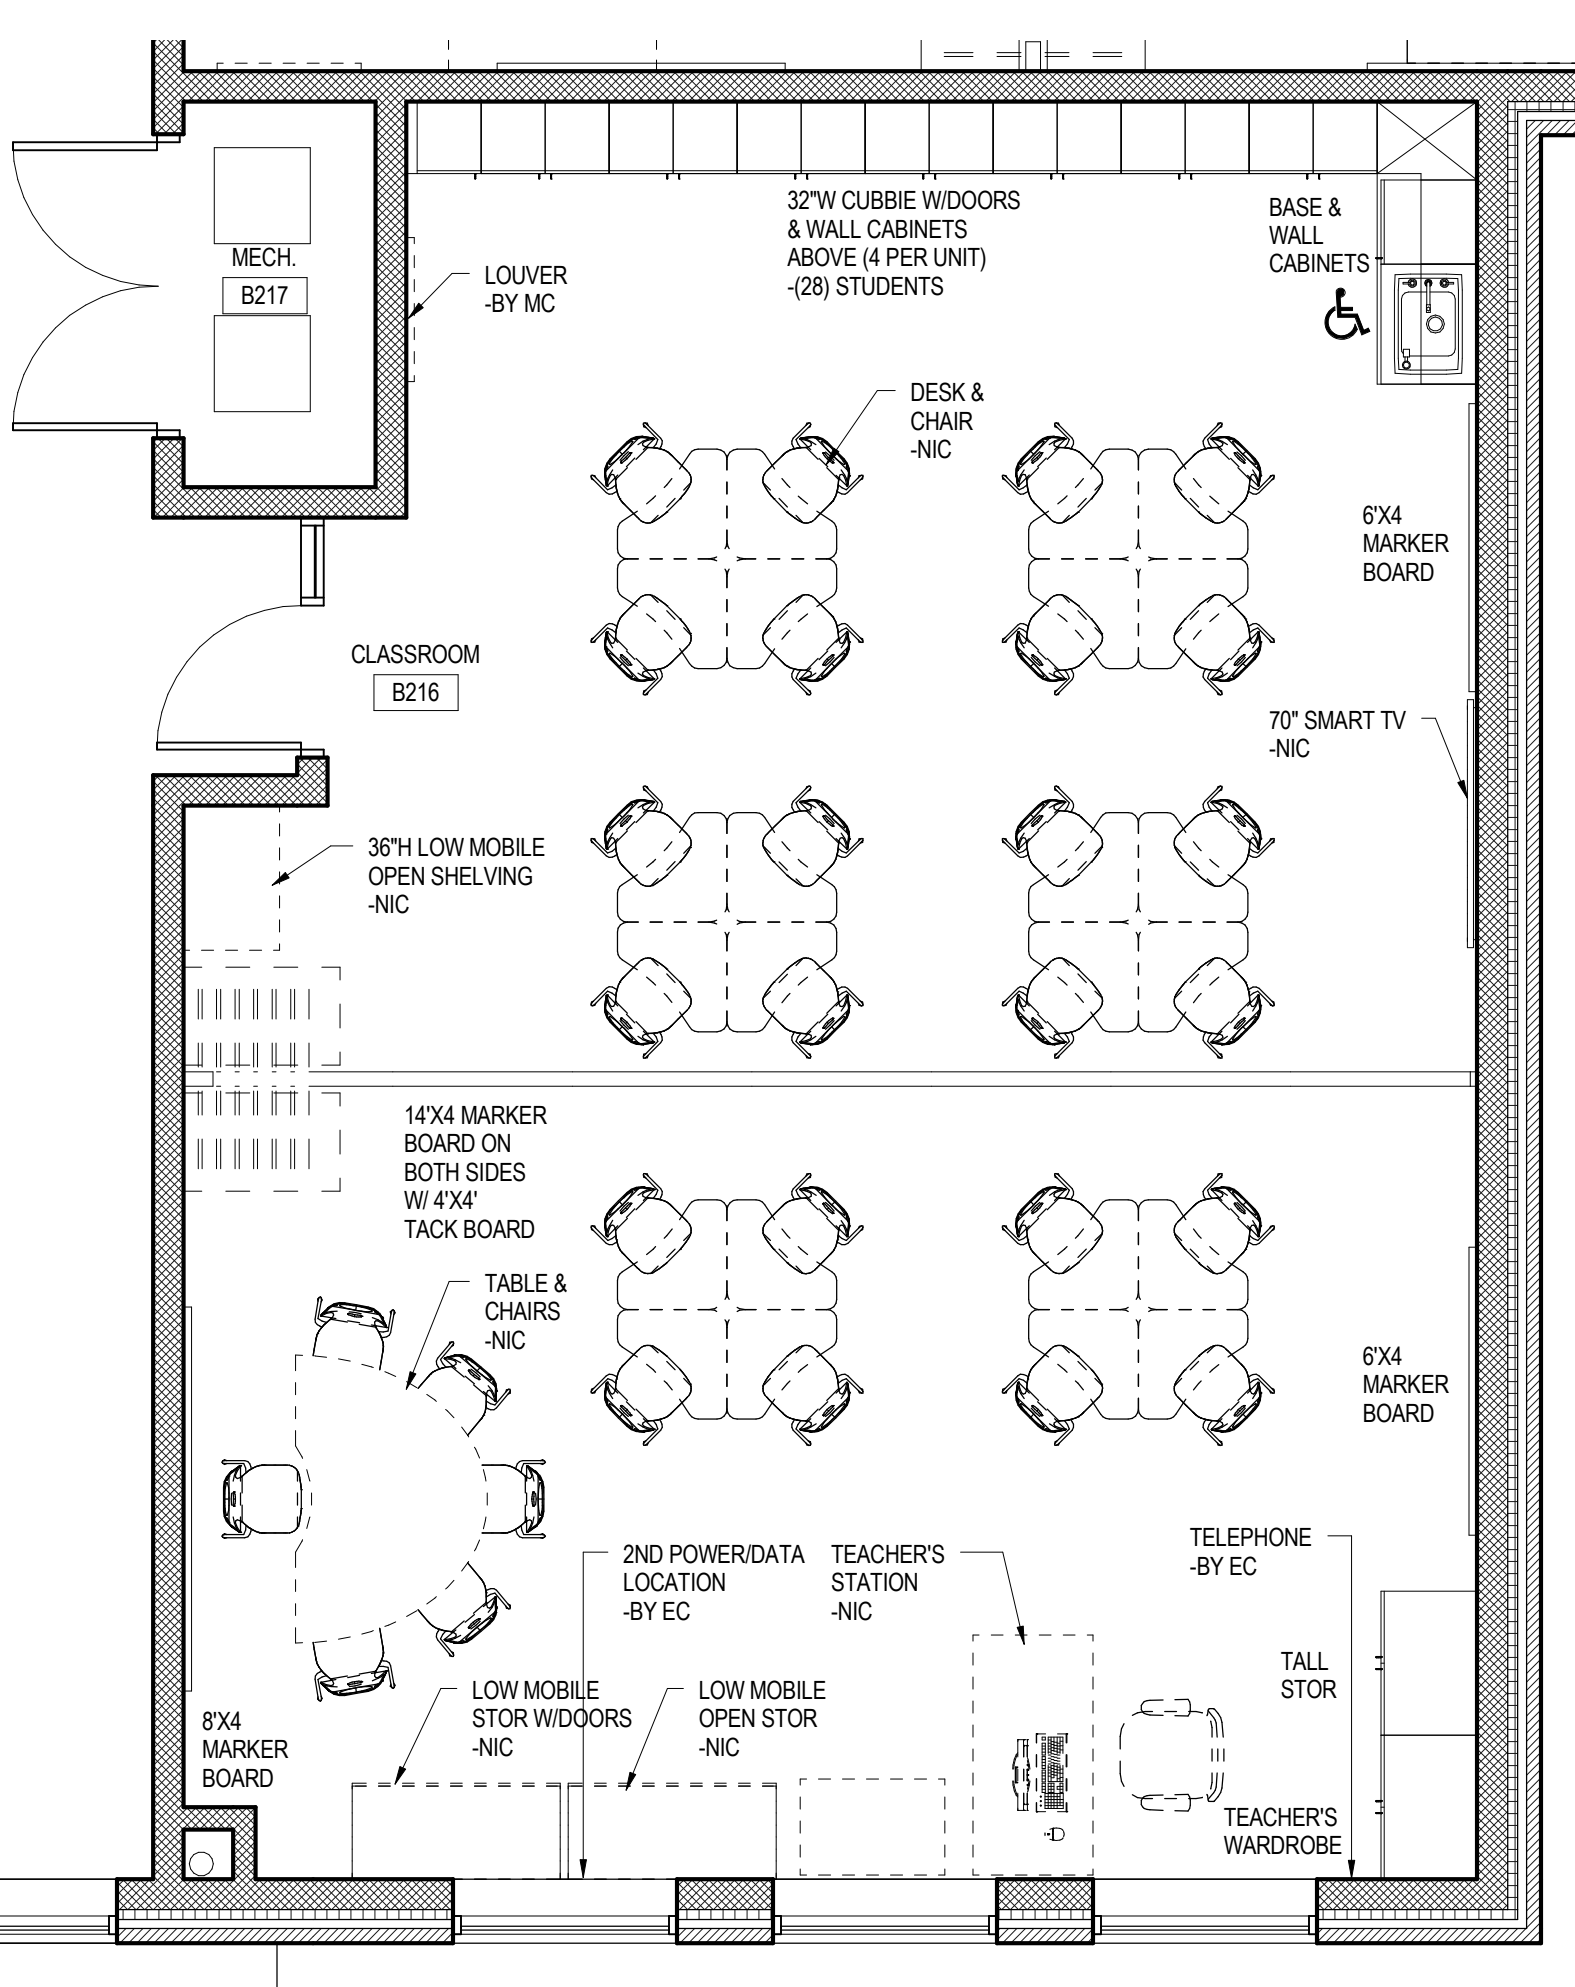


3 B216 3RD, 4TH, & 5TH GRADE CLASSROOM
14.2 1/4" = 1'-0"

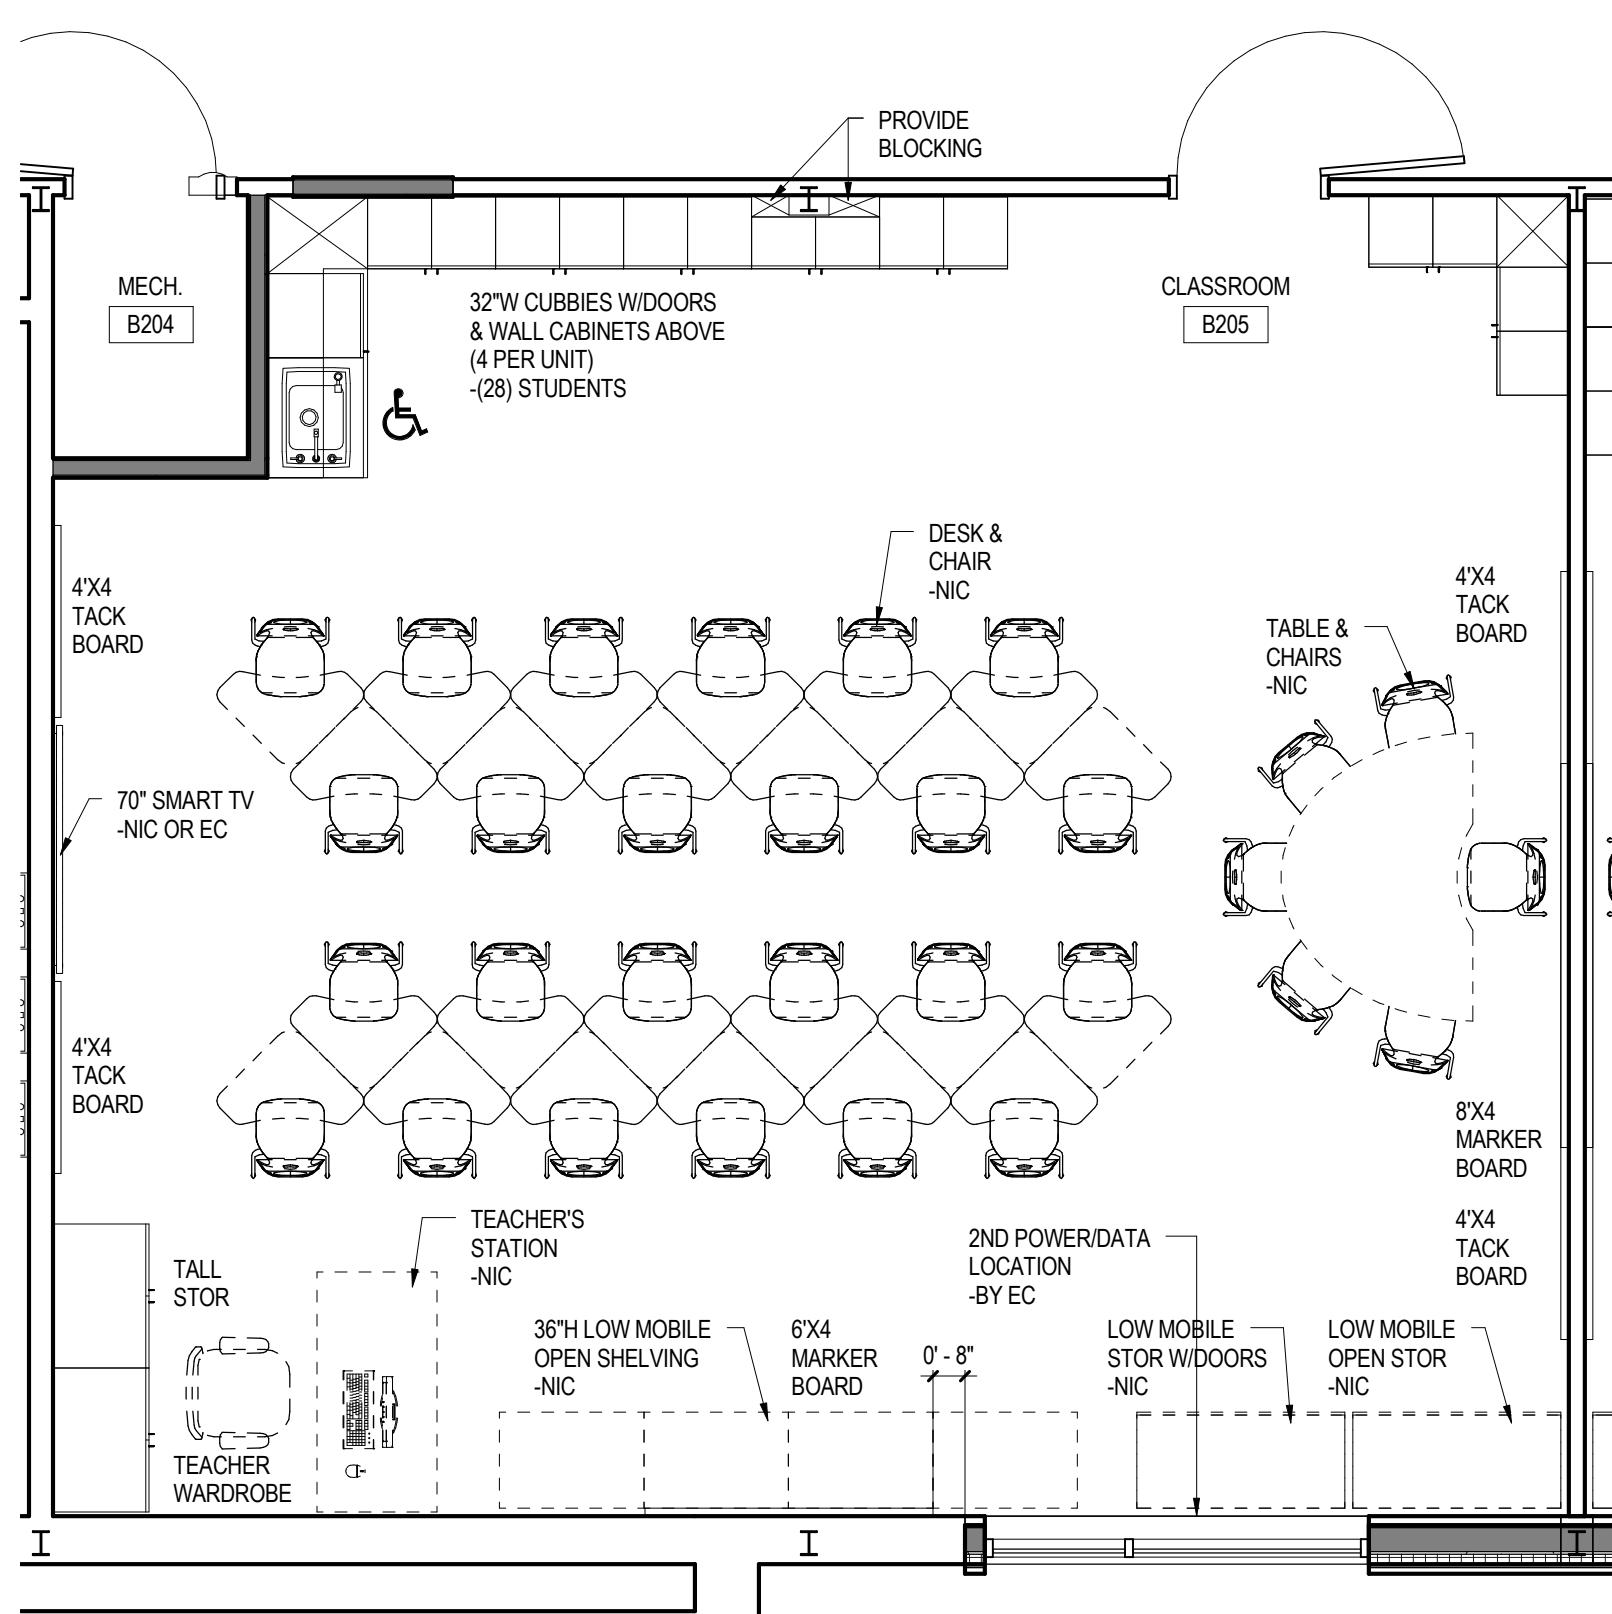


4 B204 READING CLASSROOM
14.2 1/4" = 1'-0"

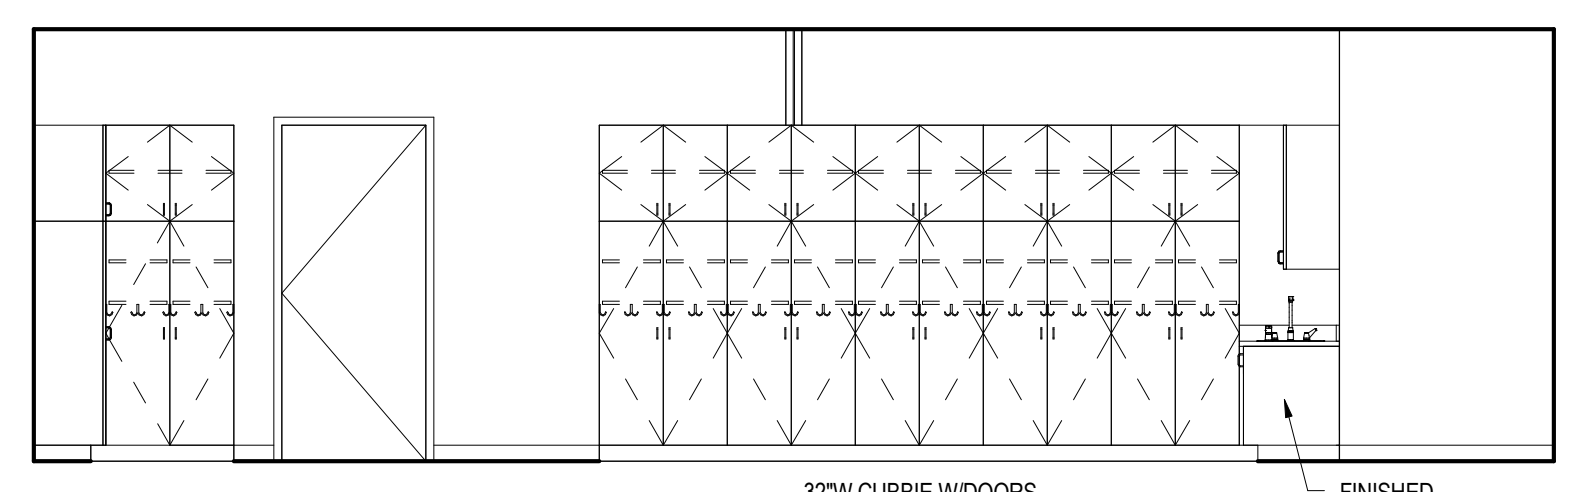


A INTERIOR ELEVATION A
14.2 1/4" = 1'-0"

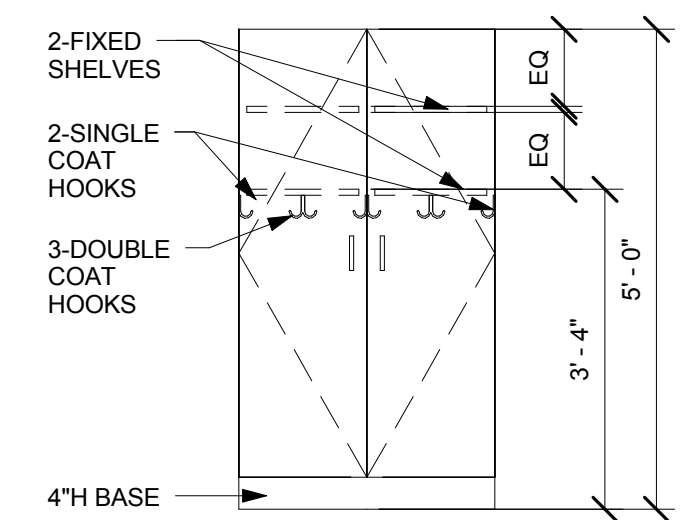


5 STUDENT WARDROBE DETAIL
14.2 1/2" = 1'-0"

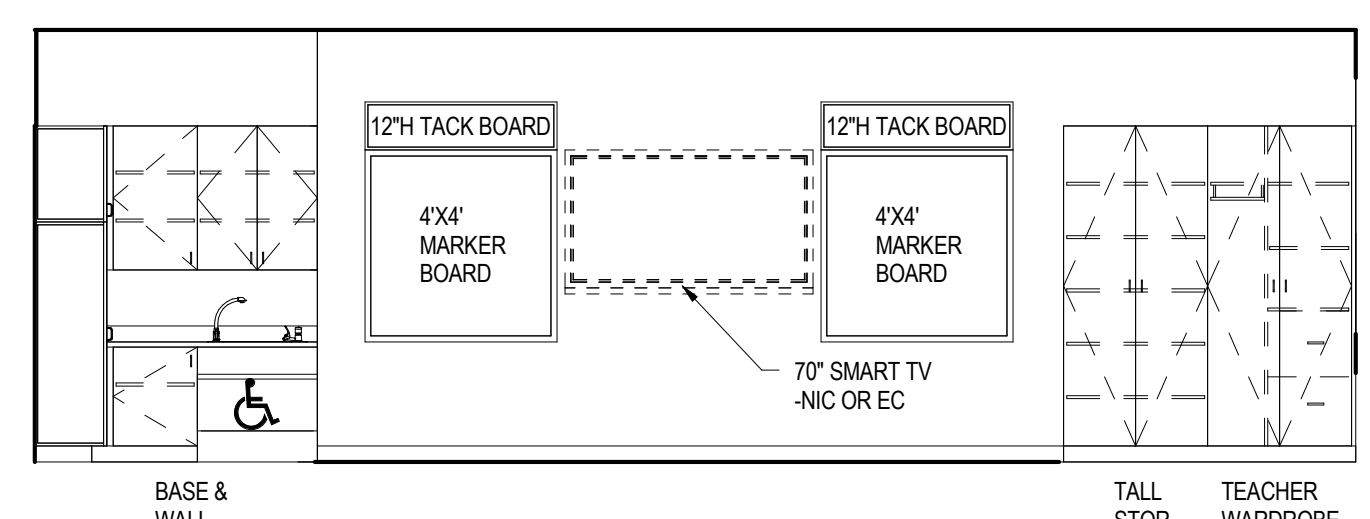

B INTERIOR ELEVATION B
14.2 1/4" = 1'-0"

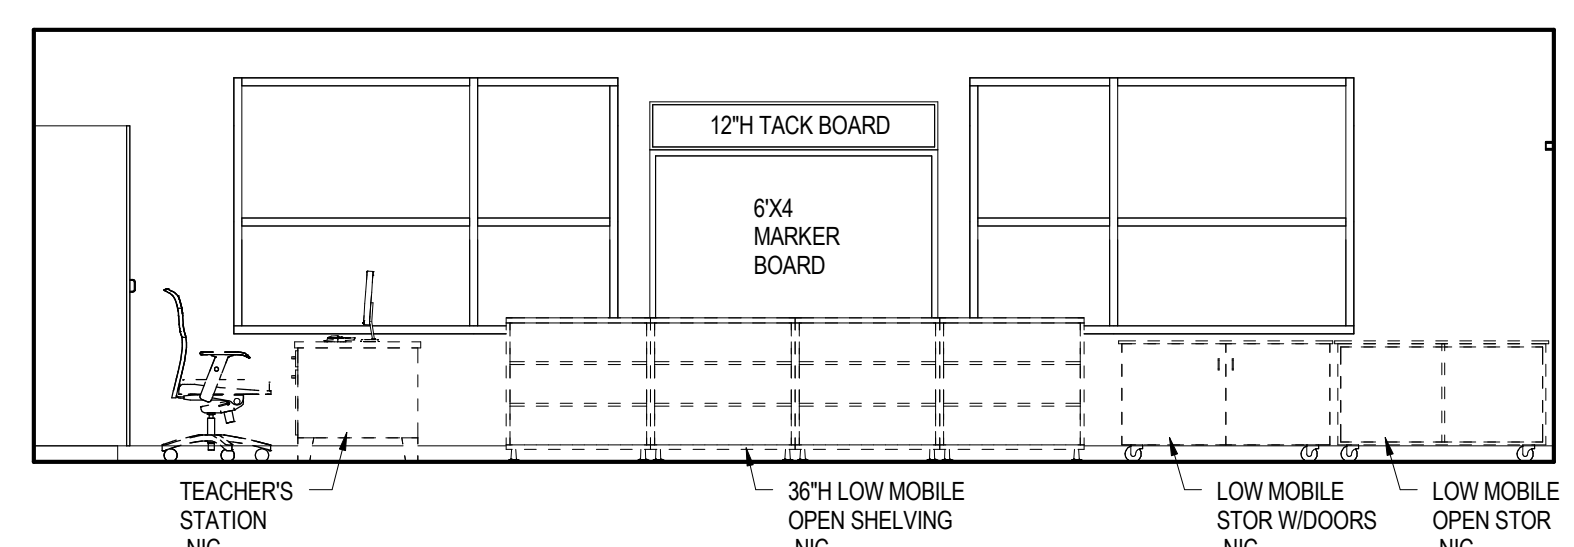

C INTERIOR ELEVATION C
14.2 1/4" = 1'-0"

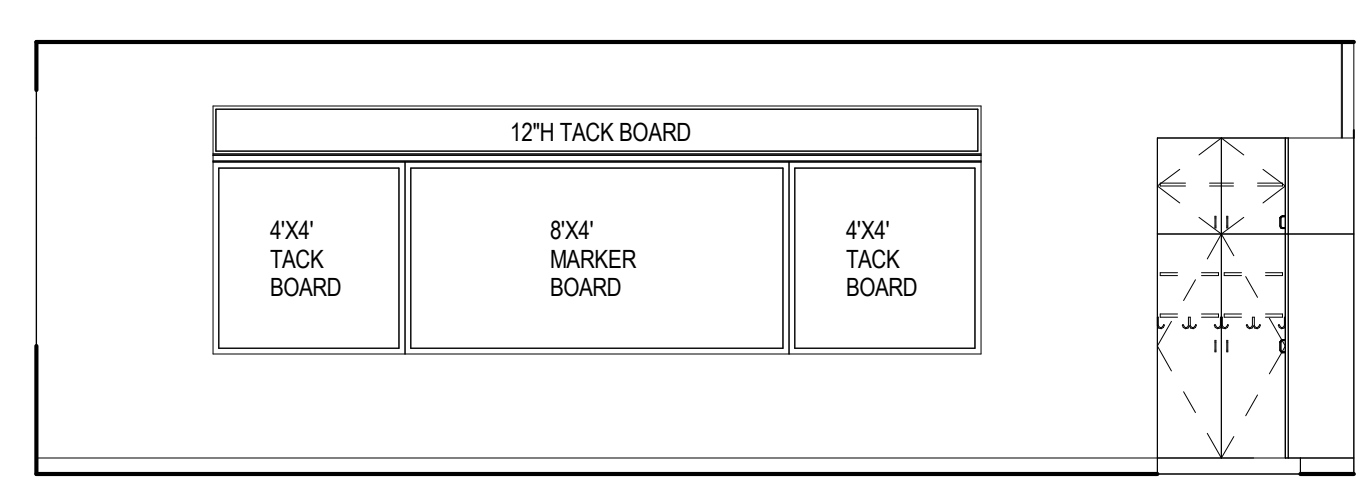


D INTERIOR ELEVATION D
14.2 1/4" = 1'-0"

Table with 2 columns: Item and Mounting Height. Includes a general note and a grade 3-5 mounting height schedule.


LARGE SCALE LAYOUTS 3RD, 4TH, & 5TH GRADE CLASSROOMS
PLOT SCALE: As indicated
FILENAME:
DATE: AUGUST 30, 2017

NOT FOR CONSTRUCTION


ALL REPORTS, PLANS, SPECIFICATIONS AND COMPUTER FILES RELATING TO THIS PROJECT ARE THE PROPERTY OF CRABTREE, ROHRBAUGH & ASSOCIATES. CRABTREE ROHRBAUGH & ASSOCIATES RETAINS ALL COMMON LAW, STATUTE AND OTHER RESERVED RIGHTS INCLUDING THE COPYRIGHT THEREIN. REPRODUCTION OF THE MATERIAL HEREIN OR SUBSTANTIAL USE WITHOUT WRITTEN PERMISSION OF CRABTREE, ROHRBAUGH & ASSOCIATES VIOLATES THE COPYRIGHT LAWS OF THE UNITED STATES AND WILL BE SUBJECT TO LEGAL PROSECUTION. © CRABTREE, ROHRBAUGH & ASSOCIATES, INC 2015.

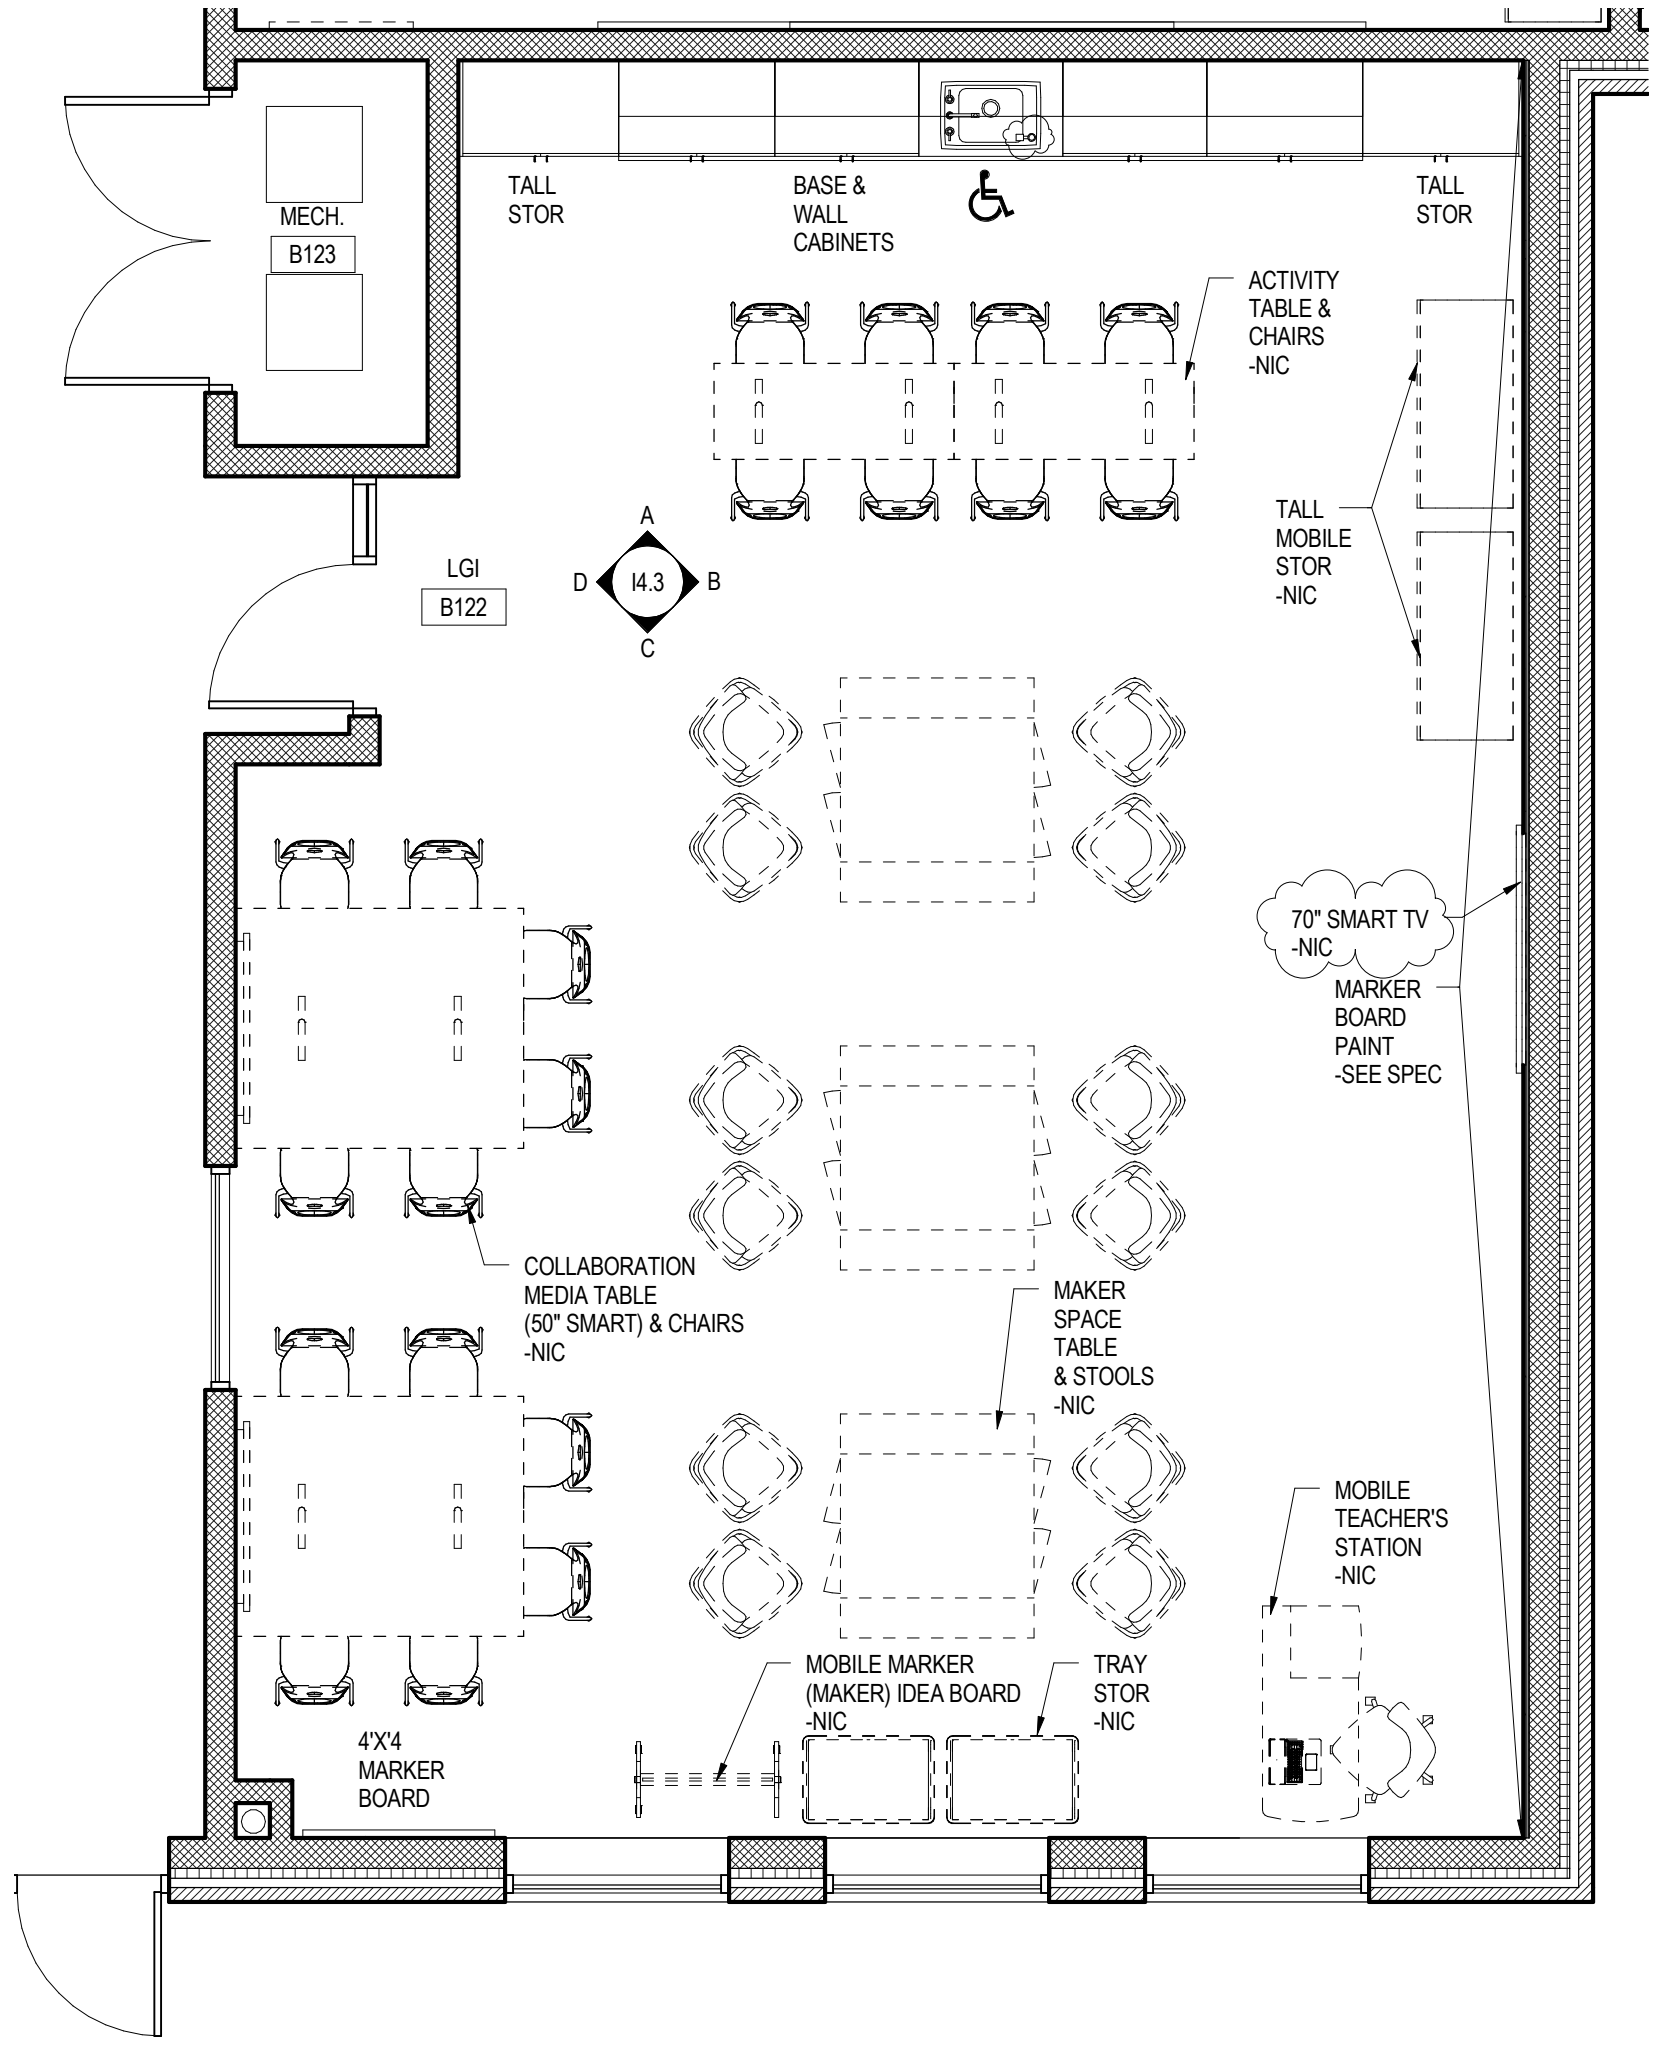

1 B122 LARGE GROUP INSTRUCTION
14.3 1/4" = 1'-0"

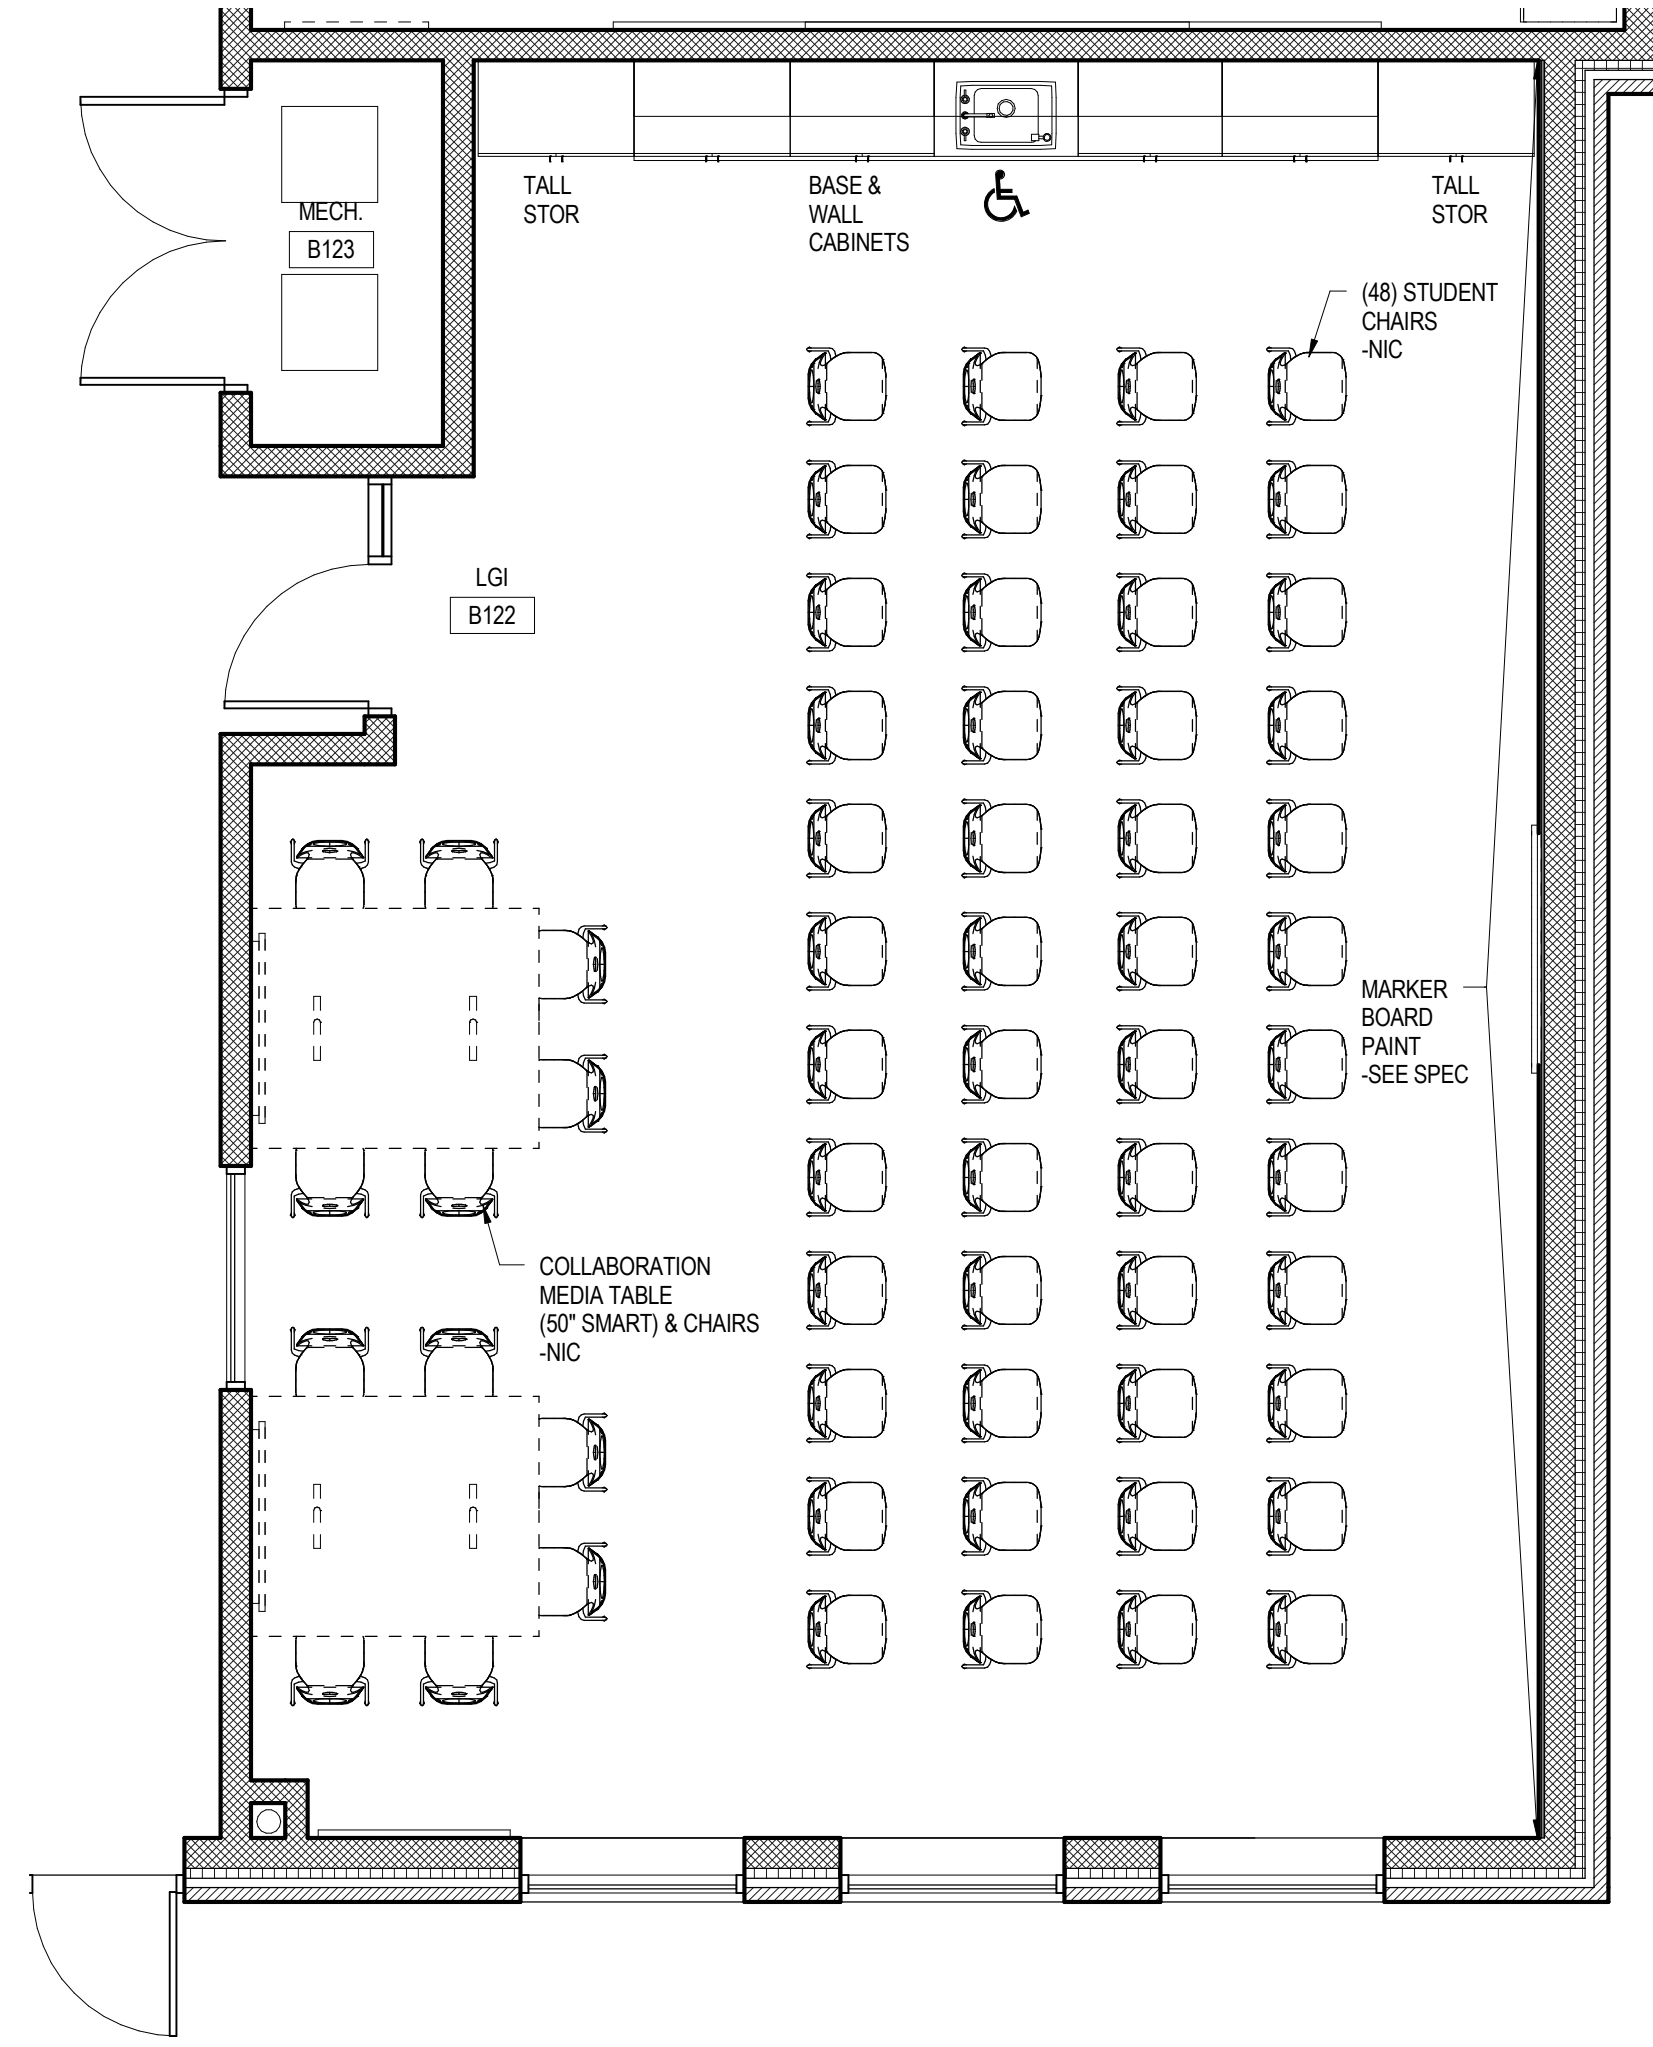


2 B122 LARGE GROUP INSTRUCTION (ALTERNATE FFE LAYOUT)
14.3 1/4" = 1'-0"

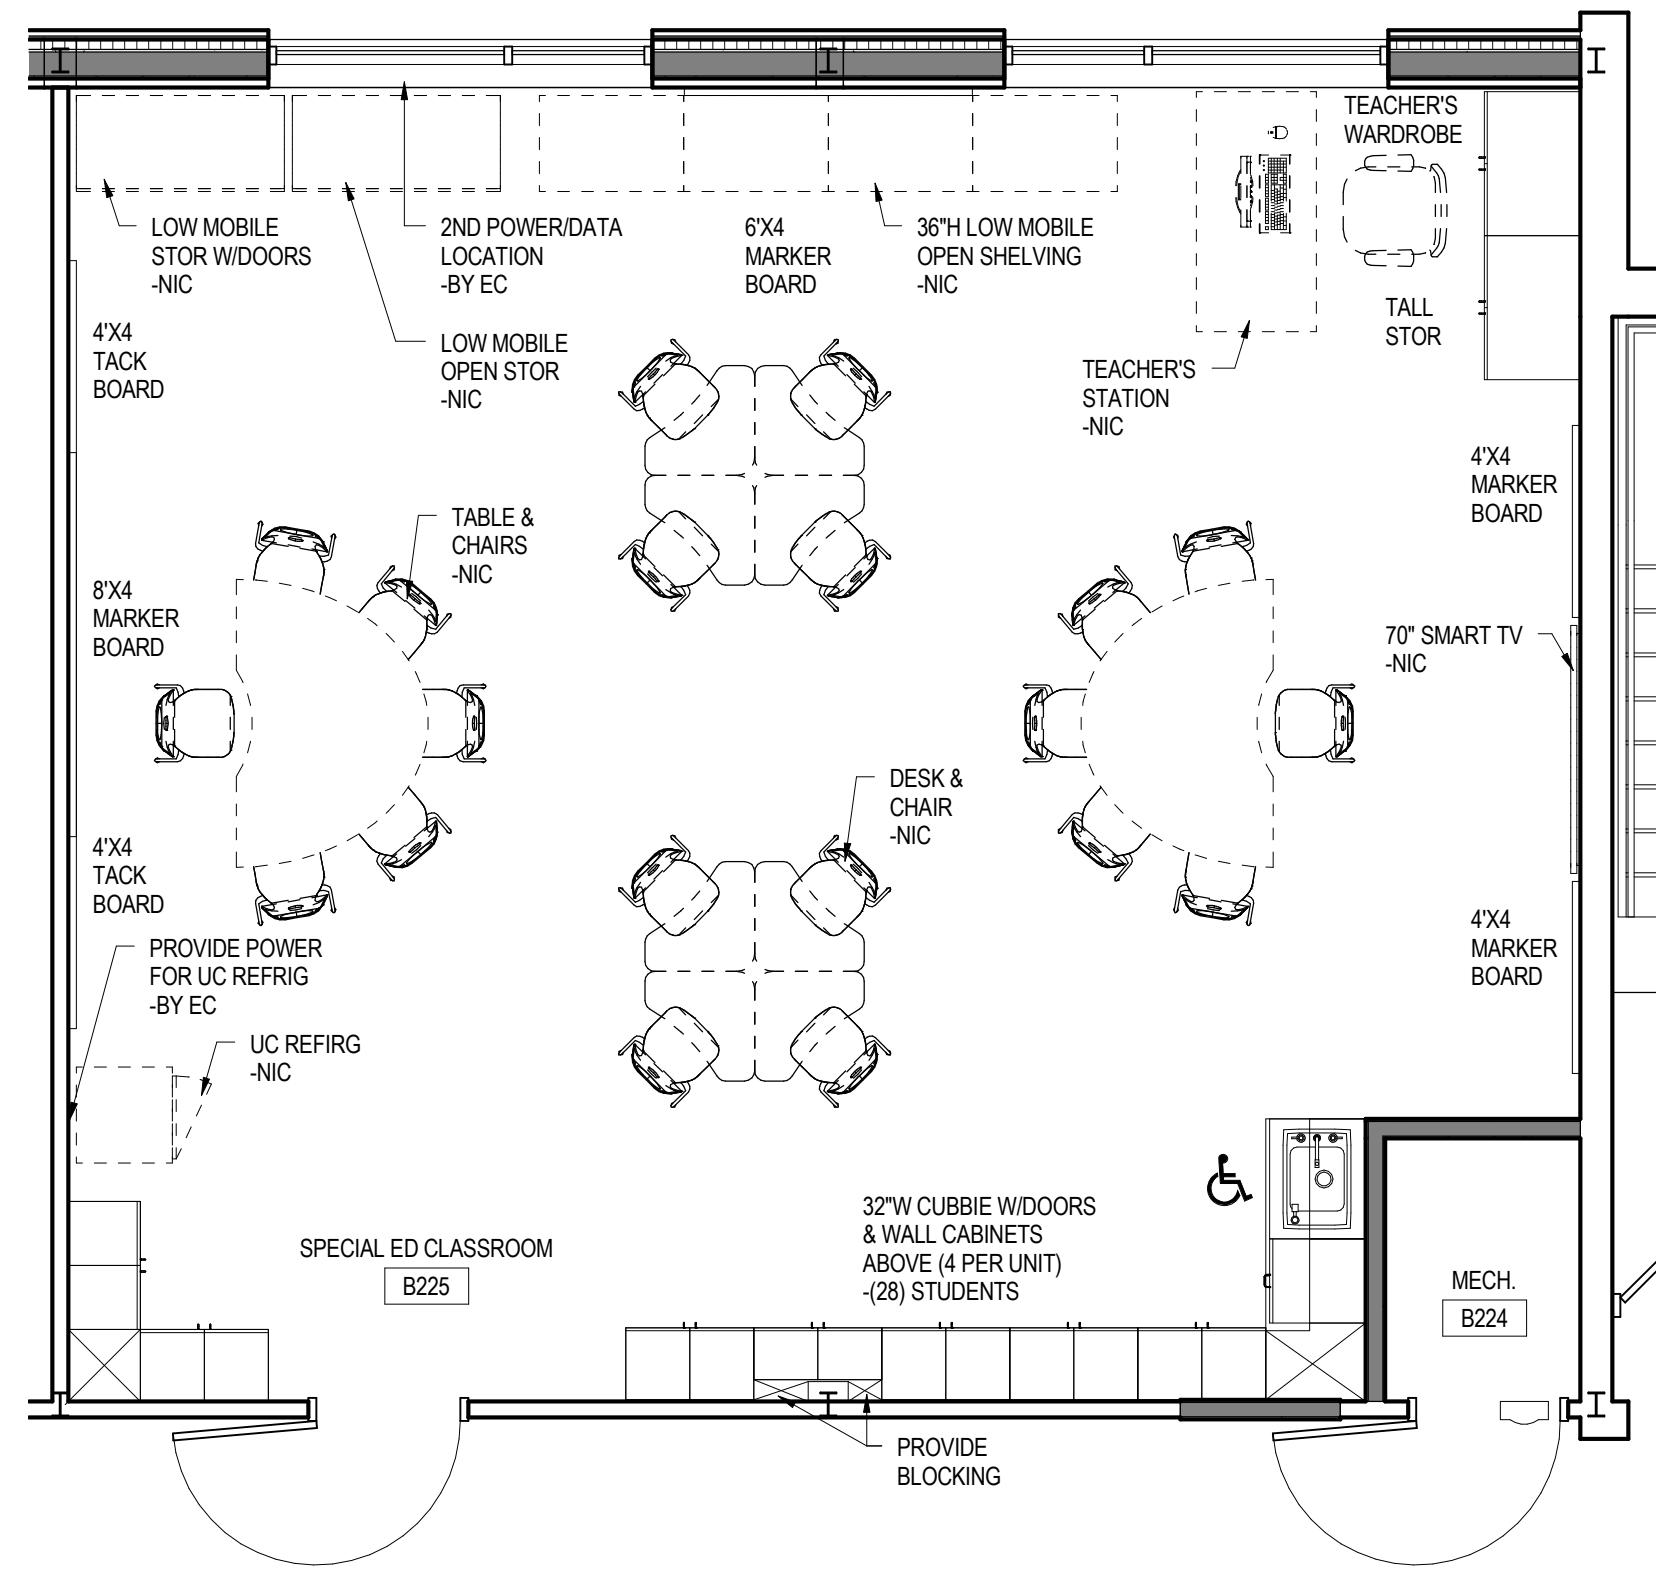


3 B225 SPECIAL EDUCATION*
14.3 1/4" = 1'-0"


*LAYOUT SHALL BE APPLIED TO THE FOLLOWING ROOMS: B225 & B233 (OPP).

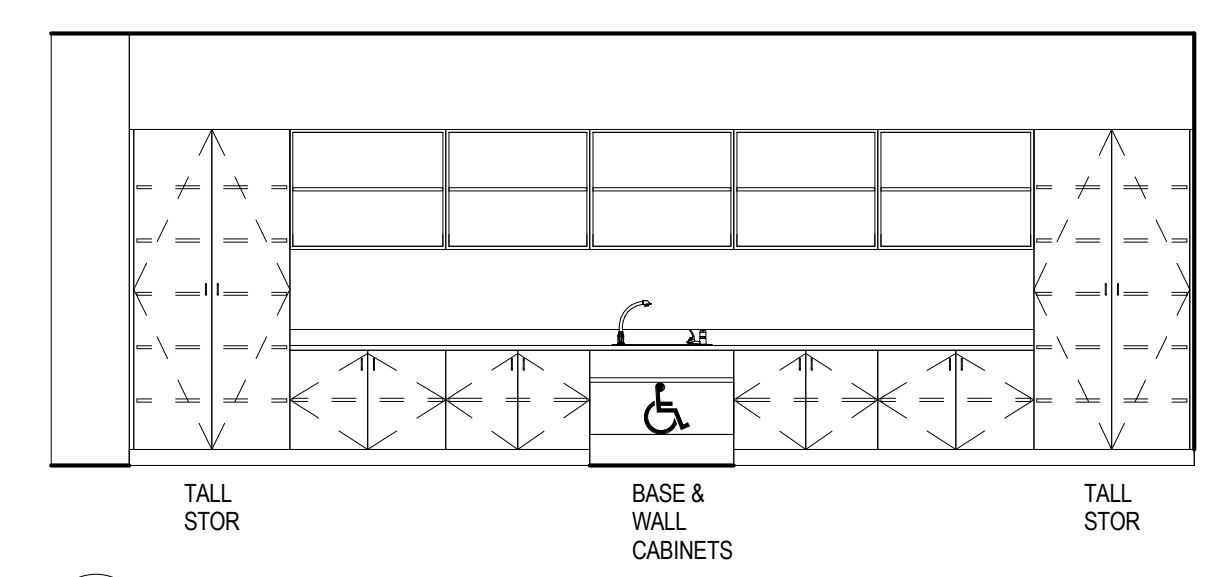


A INTERIOR ELEVATION A
14.3 1/4" = 1'-0"

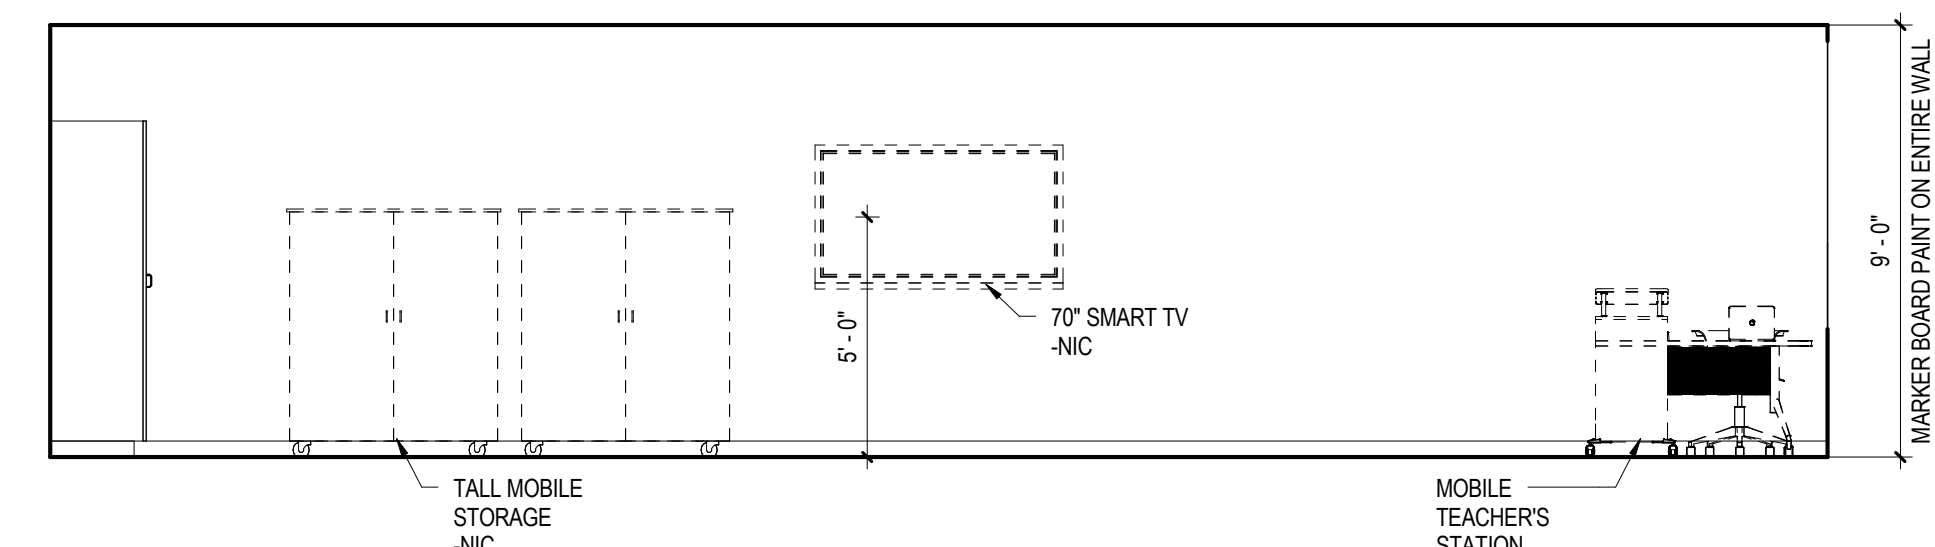

B INTERIOR ELEVATION B
14.3 1/4" = 1'-0"

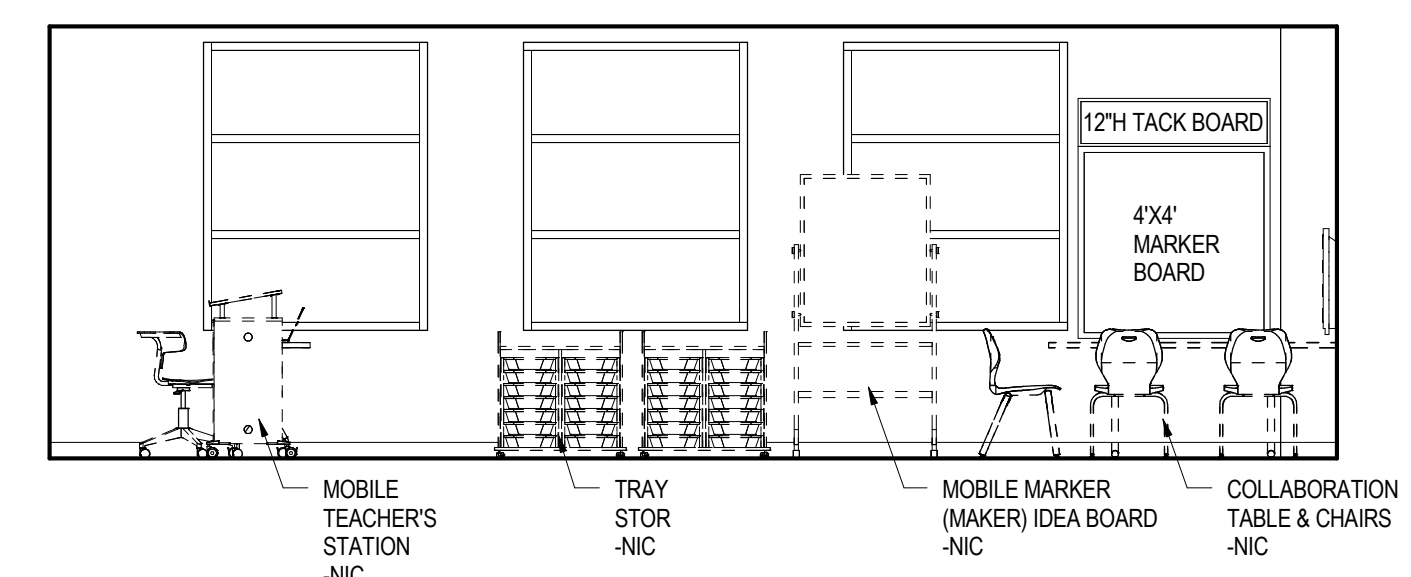

C INTERIOR ELEVATION C
14.3 1/4" = 1'-0"

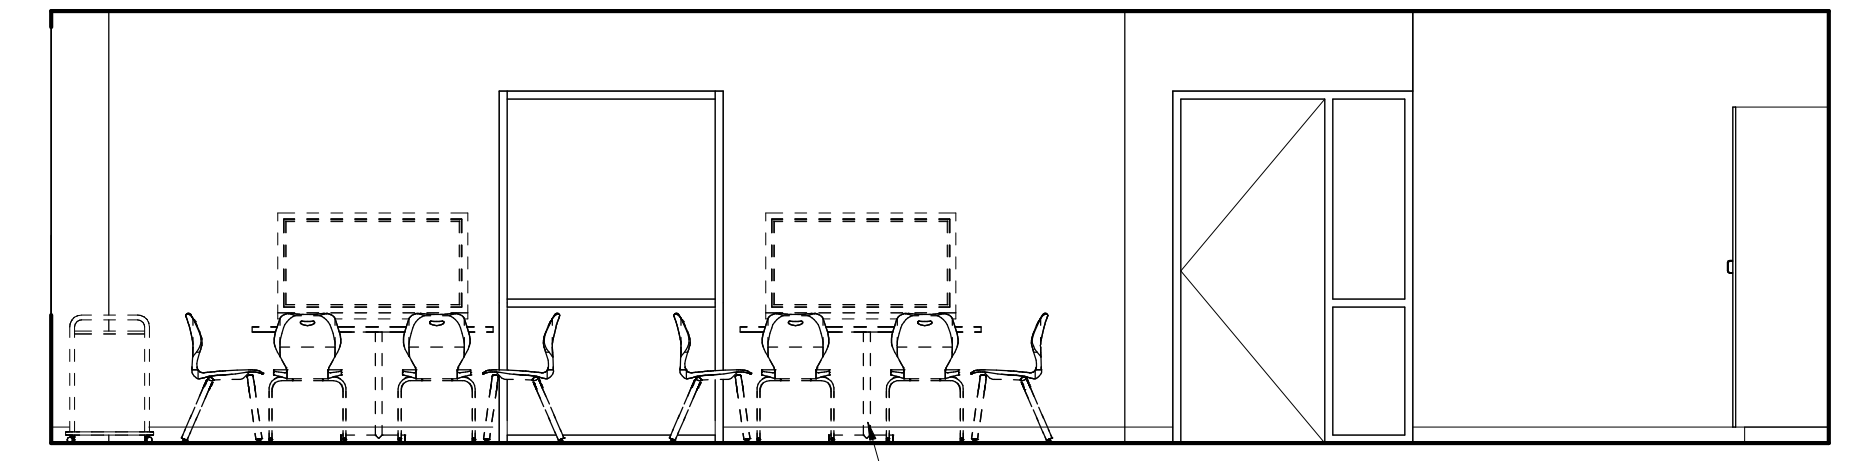

D INTERIOR ELEVATION D
14.3 1/4" = 1'-0"

REVISIONS

NO.	DATE	BY	DESCRIPTION OF CHANGES
1			Revision 1

CRABTREE ROHRBAUGH & ASSOCIATES - ARCHITECTS

401 EAST WINDING HILL ROAD
MECHANICSBURG PA 17055
717-458-0272 FAX 717-458-0047

250 WEST MAIN STREET, SUITE 200
CHARLOTTESVILLE VA 22902
434-975-7262 FAX 434-975-7263

www.cra-architects.com

ADDITIONS AND ALTERATIONS
NEWVILLE ELEMENTARY SCHOOL
BIG SPRING SCHOOL DISTRICT
100 STEELTOWN RD, NEWVILLE, PA 17241

GENERAL NOTE IN REFERENCE TO I4.3	
1. ALL SINKS SHALL RECEIVE BUBBLERS.	
GRADE 3-5 MOUNTING HEIGHT SCHEDULE	
MARKER BOARD	2'-6" AFF TO BOTTOM EDGE
TACK BOARD	2'-6" AFF TO BOTTOM EDGE
BASE CABINETS	2'-6" AFF TO TOP OF CABINET
WALL CABINETS	7'-0" AFF TO TOP OF CABINET
SMART TV	COORDINATE MOUNTING HEIGHT WITH OWNER

LARGE SCALE LAYOUTS SPECIAL EDUCATION & LGI


PLOT SCALE:
1/4" = 1'-0"

FILENAME:

DATE:
AUGUST 30, 2017

PROJECT
2941

I4.3

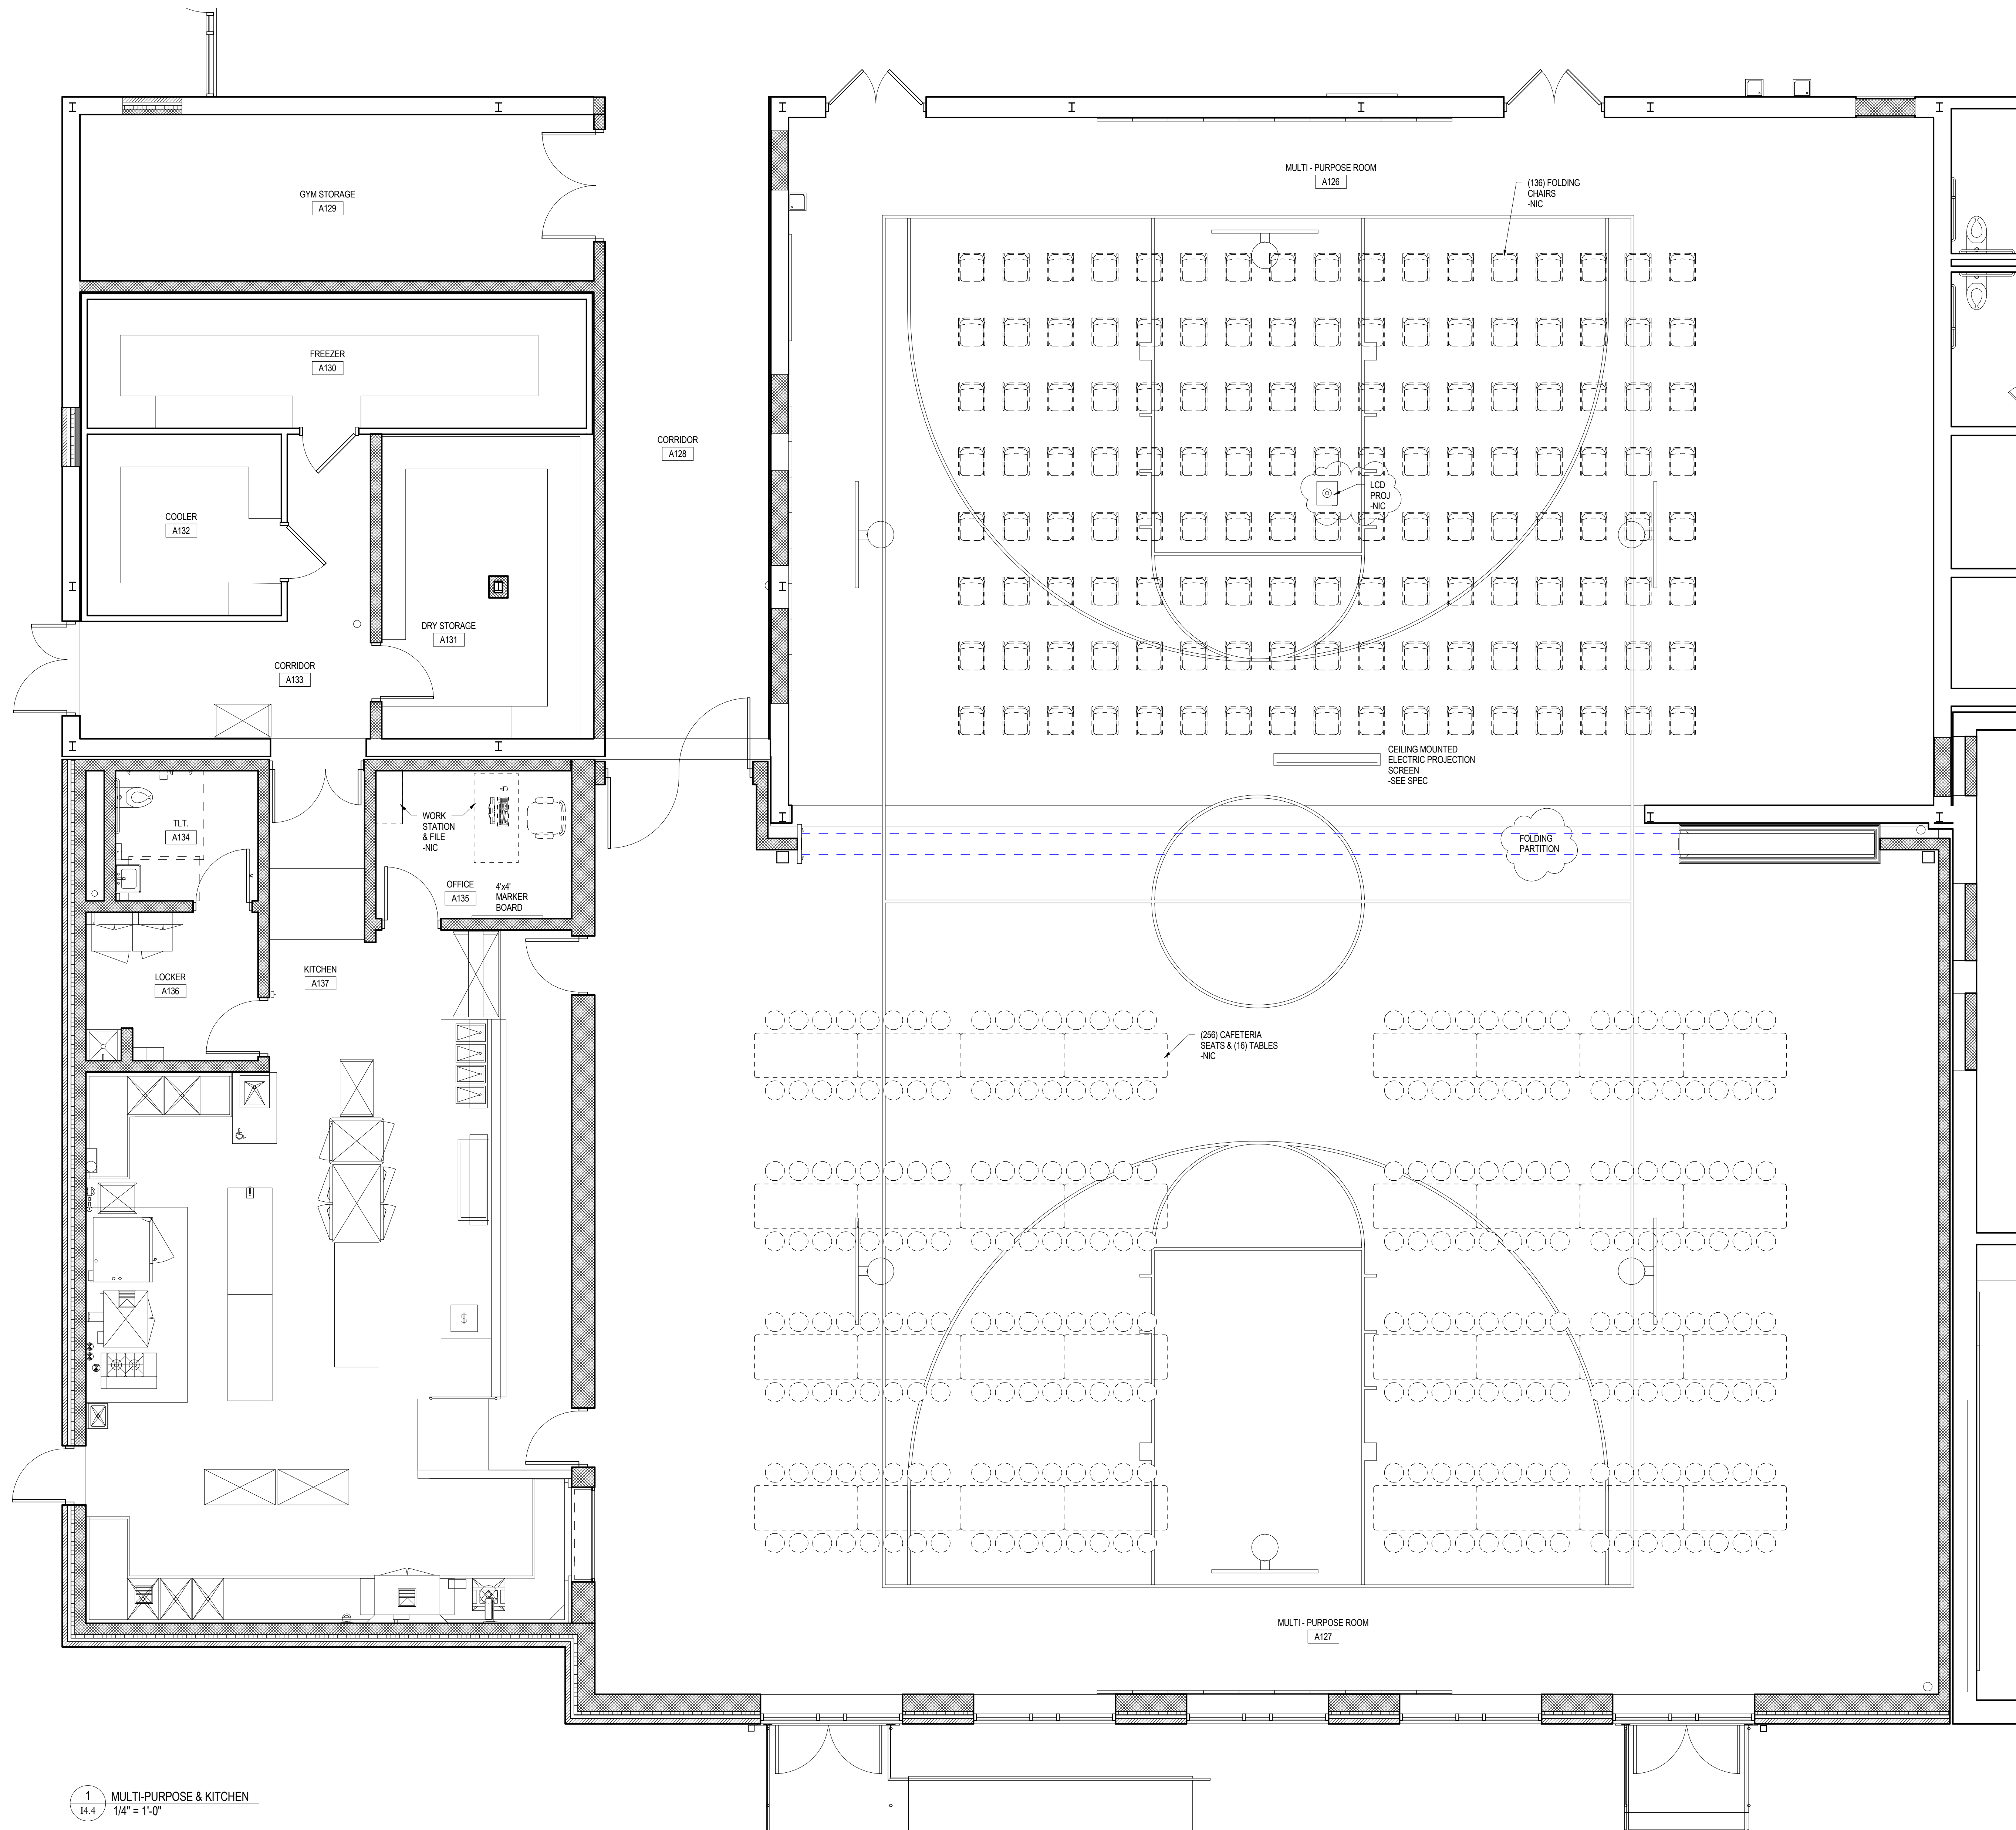

1 MULTI-PURPOSE & KITCHEN
14.4 1/4" = 1'-0"

ADMINISTRATION MOUNTING HEIGHT SCHEDULE	
MARKER BOARD	3'-0" AFF TO BOTTOM EDGE
TACK BOARD	3'-0" AFF TO BOTTOM EDGE
BASE CABINETS	2'-10" AFF TO TOP OF CABINET
WALL CABINETS	7'-0" AFF TO TOP OF CABINET
SMART TV	COORDINATE MOUNTING HEIGHT WITH OWNER

LARGE SCALE LAYOUTS
MULTI-PURPOSE & KITCHEN
PLOT SCALE:
1/4" = 1'-0"
FILENAME:
DATE: AUGUST 30, 2017

PROJECT
2941

14.4

NOT FOR CONSTRUCTION

ALL REPORTS, PLANS, SPECIFICATIONS AND COMPUTER FILES RELATING TO THIS PROJECT ARE THE PROPERTY OF CRABTREE, ROHRBAUGH & ASSOCIATES. CRABTREE ROHRBAUGH & ASSOCIATES RETAINS ALL COMMON LAW, STATUTE AND OTHER RESERVED RIGHTS INCLUDING THE COPYRIGHT THERE TO. REPRODUCTION OF THE MATERIAL HEREIN OR SUBSTANTIAL USE WITHOUT WRITTEN PERMISSION OF CRABTREE, ROHRBAUGH & ASSOCIATES VIOLATES THE COPYRIGHT LAWS OF THE UNITED STATES AND WILL BE SUBJECT TO LEGAL PROSECUTION. © CRABTREE, ROHRBAUGH & ASSOCIATES, INC 2015.

REVISIONS

NO.	DATE	NAME	DESCRIPTION OF CHANGES
1	Date 1	Revision 1	


CRABTREE ROHRBAUGH & ASSOCIATES - ARCHITECTS

401 EAST WINDING HILL ROAD
MECHANICSBURG PA 17055
717-458-0272 FAX 717-458-0047


250 WEST MAIN STREET, SUITE 200
CHARLOTTESVILLE VA 22902
434-975-7262 FAX 434-975-7263

www.cra-architects.com


ADDITIONS AND ALTERATIONS
NEWVILLE ELEMENTARY SCHOOL
BIG SPRING SCHOOL DISTRICT
100 STEELTOWN RD, NEWVILLE, PA 17241

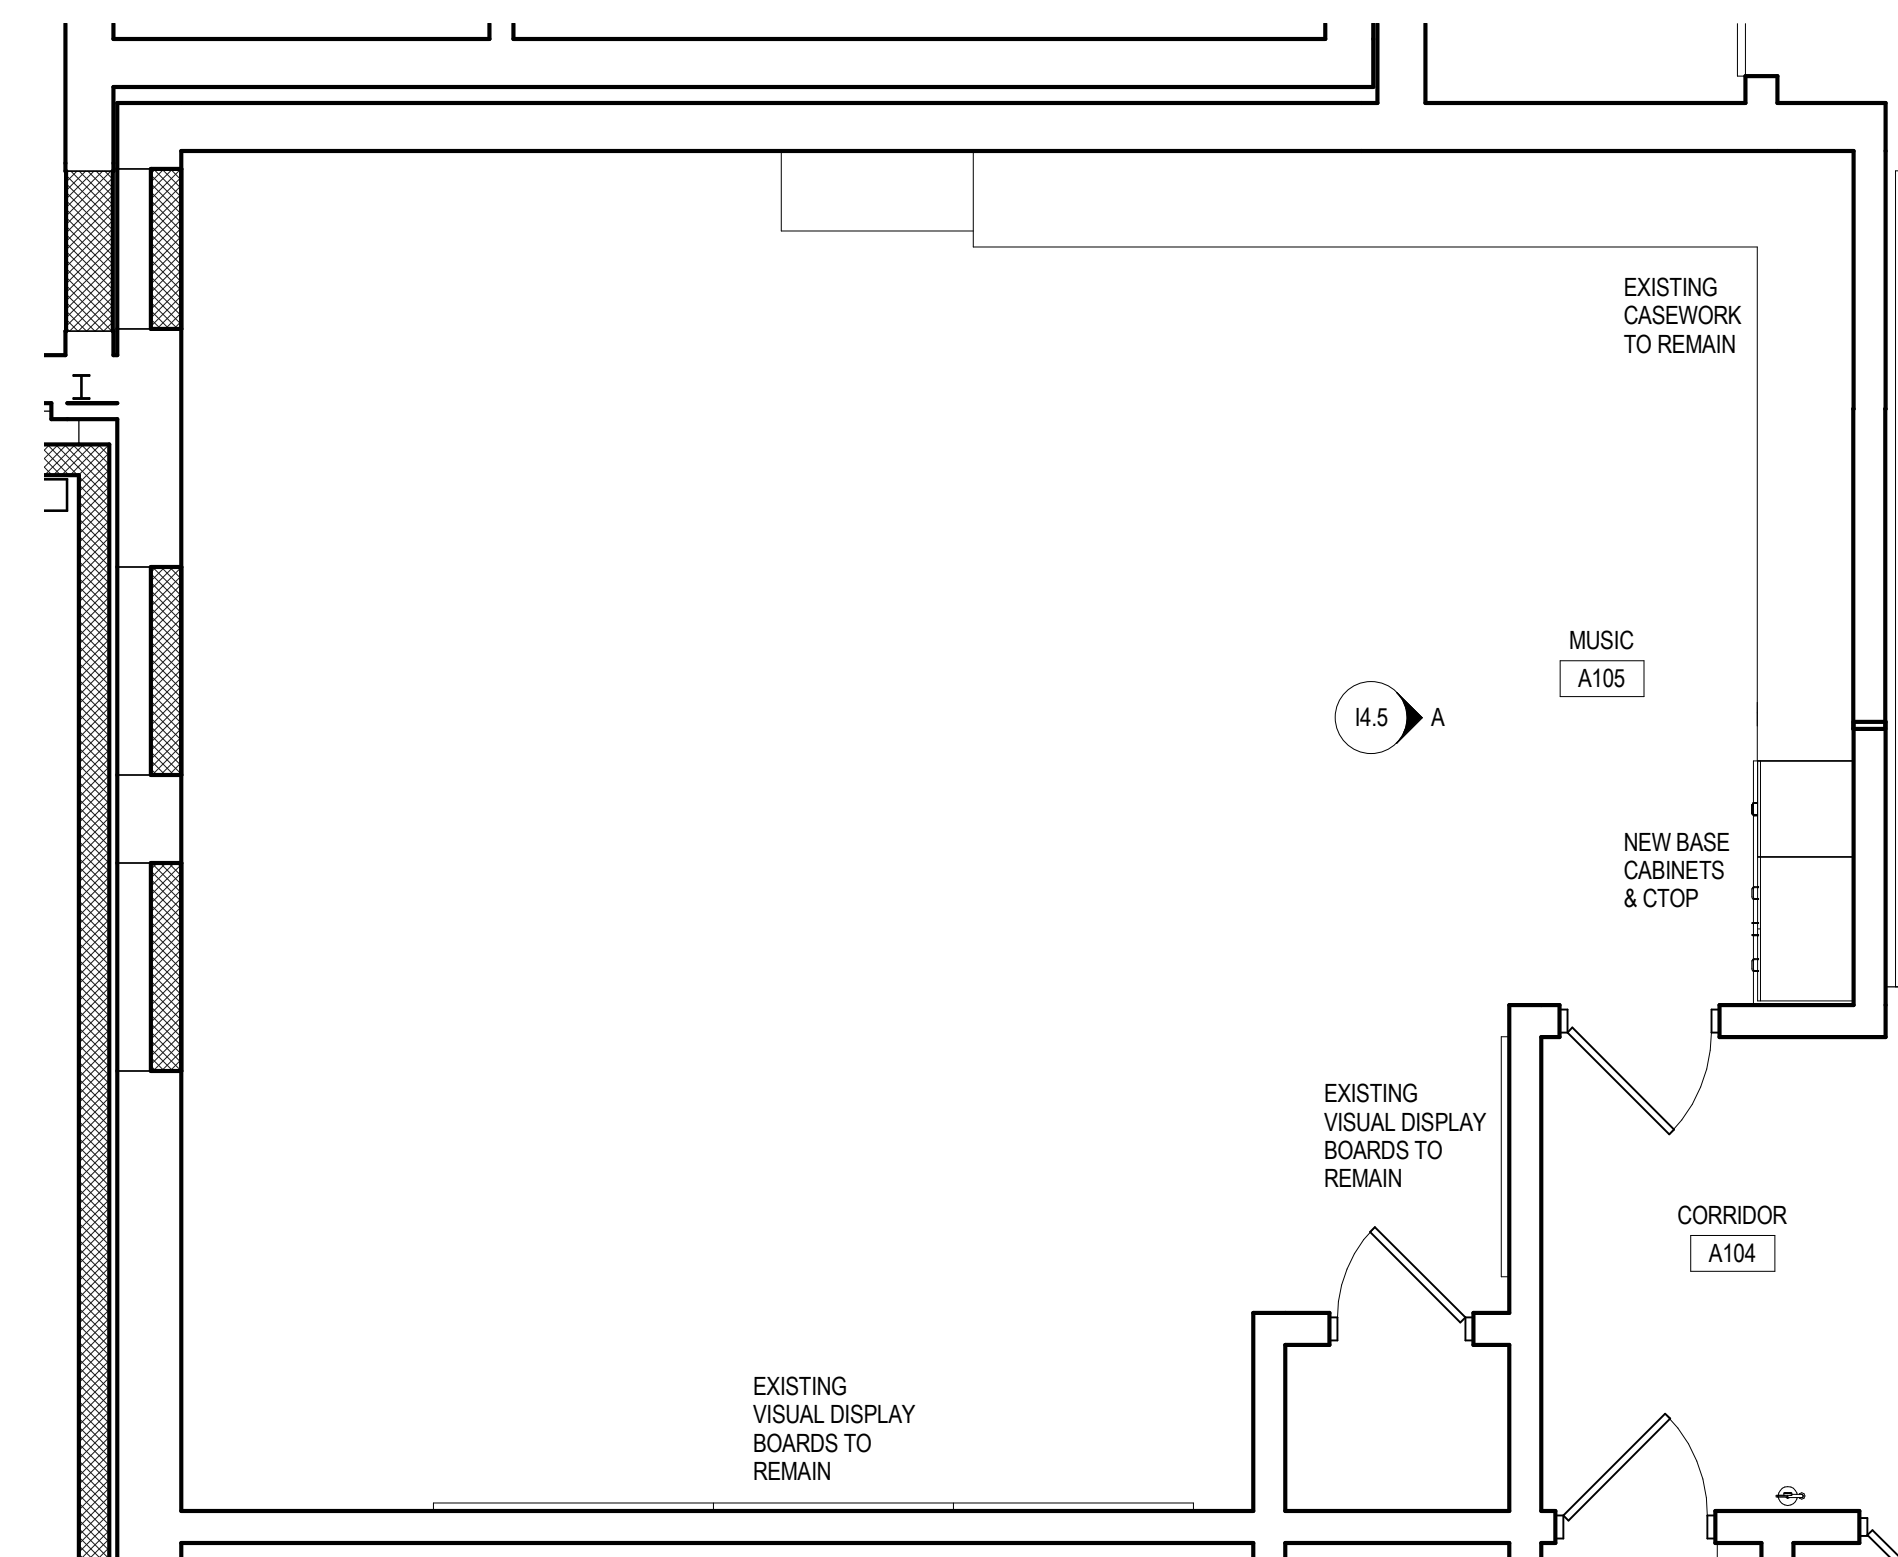


1 MUSIC CLASSROOM
14.5 1/4" = 1'-0"

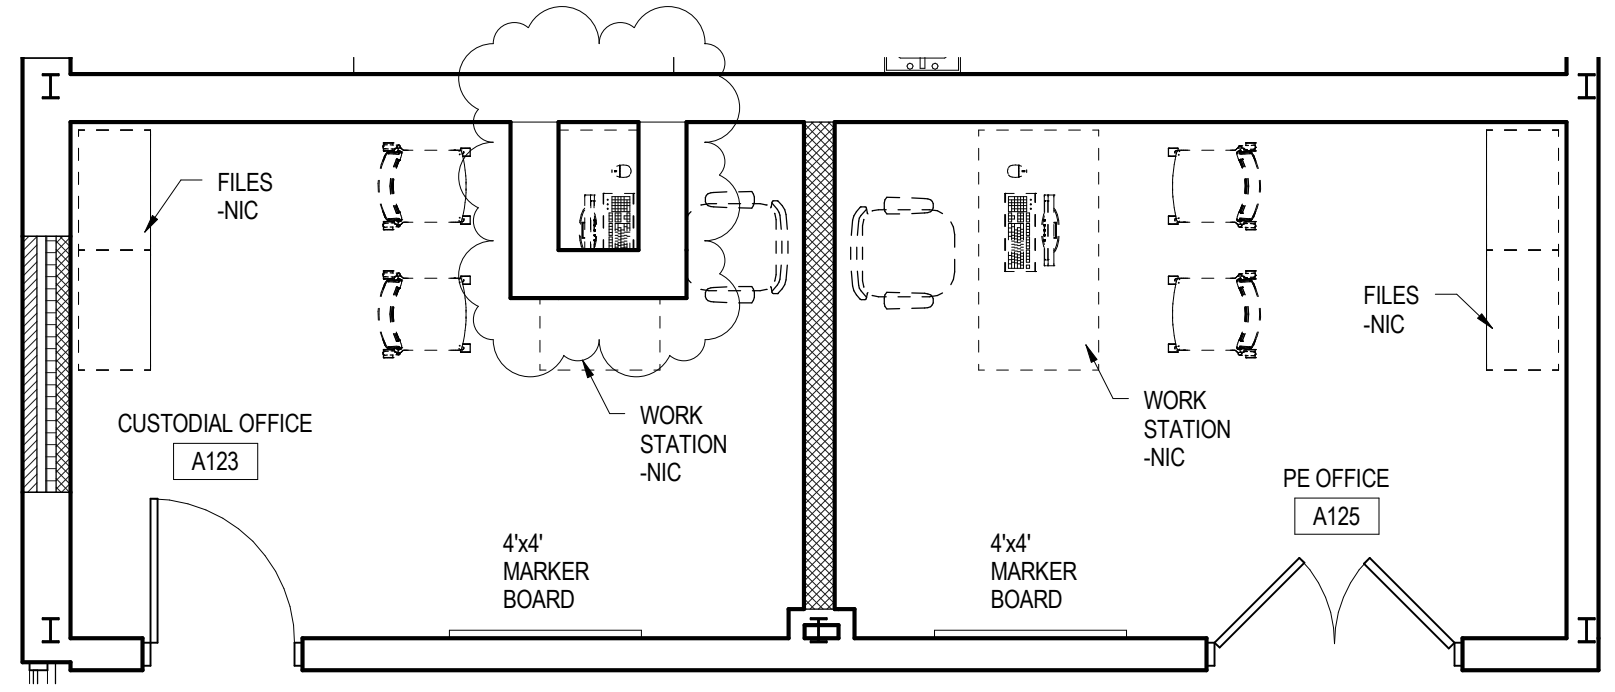


2 CUSTODIAL & PE OFFICE
14.5 1/4" = 1'-0"

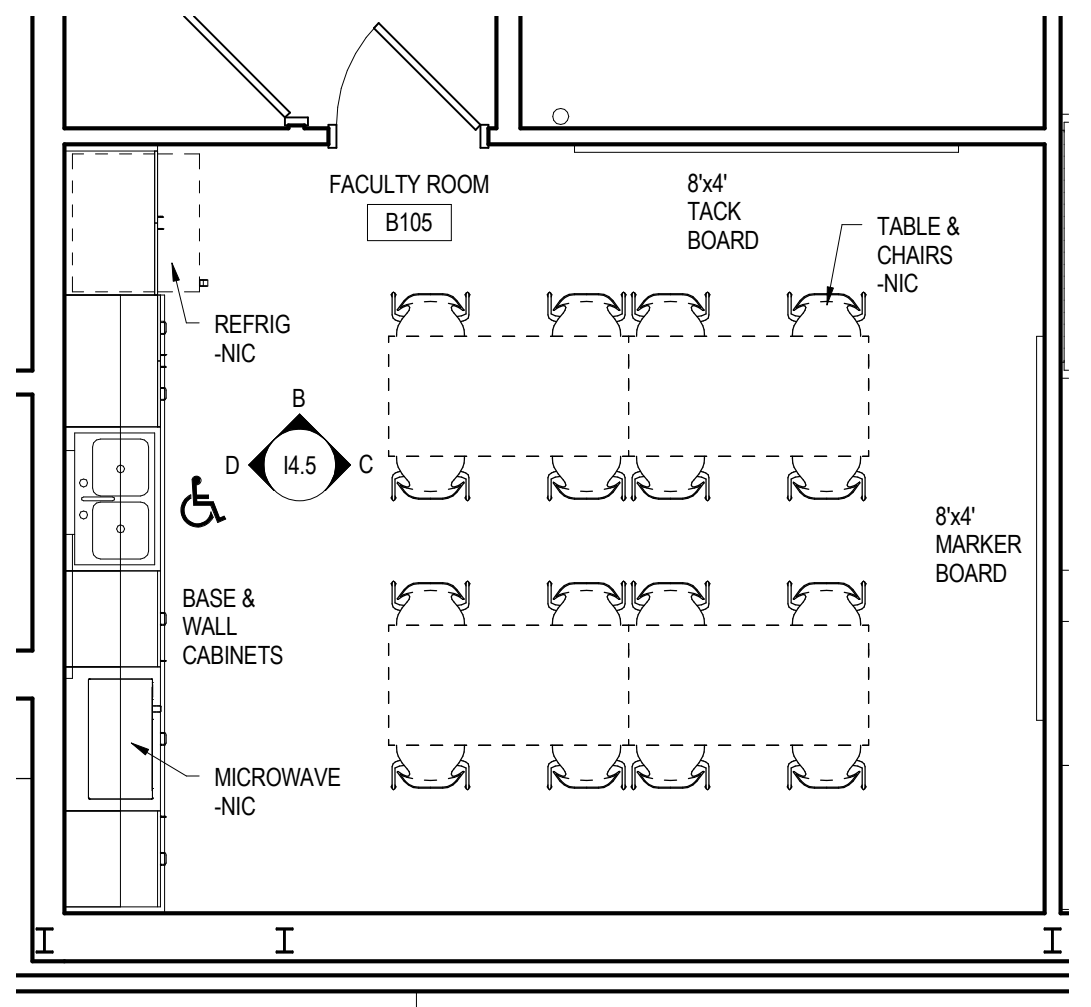


3 FACILITY ROOM
14.5 1/4" = 1'-0"

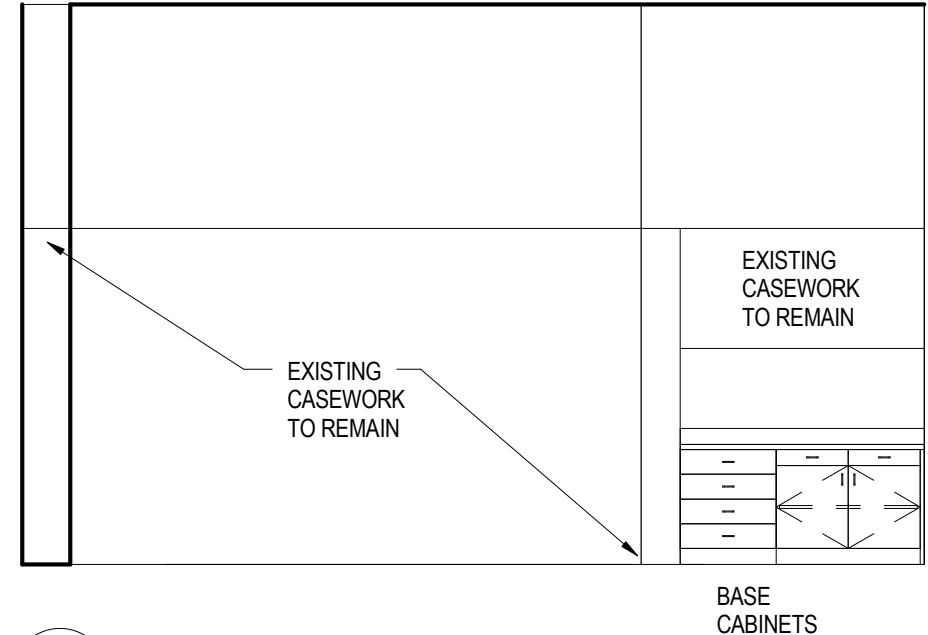


A INTERIOR ELEVATION A
14.5 1/4" = 1'-0"

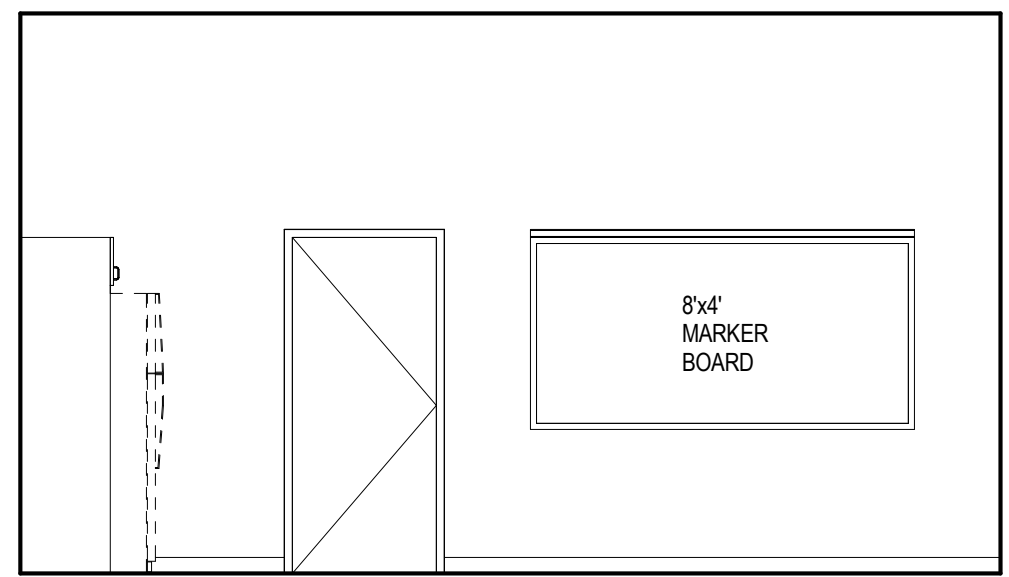

B INTERIOR ELEVATION B
14.5 1/4" = 1'-0"

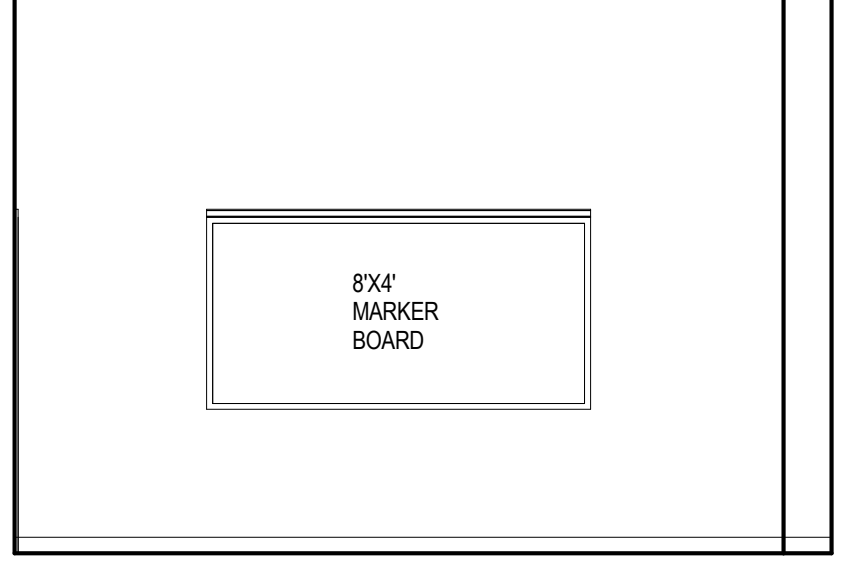

C INTERIOR ELEVATION C
14.5 1/4" = 1'-0"

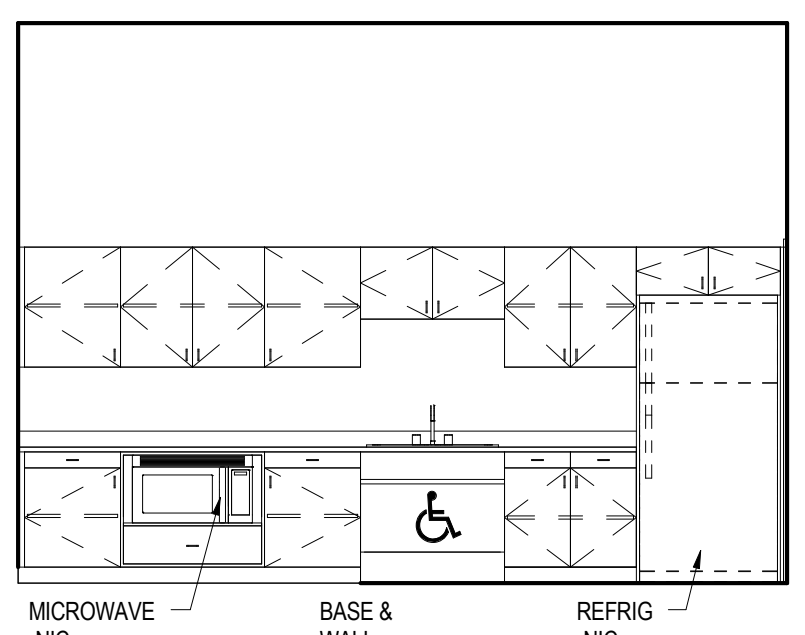

D INTERIOR ELEVATION D
14.5 1/4" = 1'-0"

GRADE 3-5 MOUNTING HEIGHT SCHEDULE	
MARKER BOARD	2'-6" AFF TO BOTTOM EDGE
TACK BOARD	2'-6" AFF TO BOTTOM EDGE
BASE CABINETS	2'-6" AFF TO TOP OF CABINET
WALL CABINETS	7'-0" AFF TO TOP OF CABINET
SMART TV	COORDINATE MOUNTING HEIGHT WITH OWNER

ADMINISTRATION MOUNTING HEIGHT SCHEDULE	
MARKER BOARD	3'-0" AFF TO BOTTOM EDGE
TACK BOARD	3'-0" AFF TO BOTTOM EDGE
BASE CABINETS	2'-10" AFF TO TOP OF CABINET
WALL CABINETS	7'-0" AFF TO TOP OF CABINET
SMART TV	COORDINATE MOUNTING HEIGHT WITH OWNER

ALL REPORTS, PLANS, SPECIFICATIONS AND COMPUTER FILES RELATING TO THIS PROJECT ARE THE PROPERTY OF CRABTREE, ROHRBAUGH & ASSOCIATES. CRABTREE ROHRBAUGH & ASSOCIATES RETAINS ALL COMMON LAW, STATUTE AND OTHER RESERVED RIGHTS INCLUDING THE COPYRIGHT THEREIN. REPRODUCTION OF THE MATERIAL HEREIN OR SUBSTANTIAL USE WITHOUT WRITTEN PERMISSION OF CRABTREE ROHRBAUGH & ASSOCIATES IS PROHIBITED. THE COPYRIGHT LAWS OF THE UNITED STATES AND WILL BE SUBJECT TO LEGAL PROSECUTION. © CRABTREE, ROHRBAUGH & ASSOCIATES, INC 2015.

REVISIONS		
NO.	DATE	DESCRIPTION OF CHANGES
1	Date 1	Revision 1

CRABTREE ROHRBAUGH & ASSOCIATES - ARCHITECTS
 401 EAST WINDING HILL ROAD
 MECHANICSBURG PA 17055
 717-458-0272 FAX 717-458-0047

250 WEST MAIN STREET, SUITE 200
 CHARLOTTESVILLE VA 22902
 434-975-7262 FAX 434-975-7263

www.cra-architects.com

ADDITIONS AND ALTERATIONS
 NEWVILLE ELEMENTARY SCHOOL
 BIG SPRING SCHOOL DISTRICT
 100 STEELSTOWN RD, NEWVILLE, PA 17241

LARGE SCALE LAYOUTS MISCELLANEOUS
PLOT SCALE: 1/4" = 1'-0"
FILENAME:
DATE: AUGUST 30, 2017

PROJECT
2941
14.5

NOT FOR CONSTRUCTION