




1 204 3RD GRADE CLASSROOM
1/4" = 1'-0"

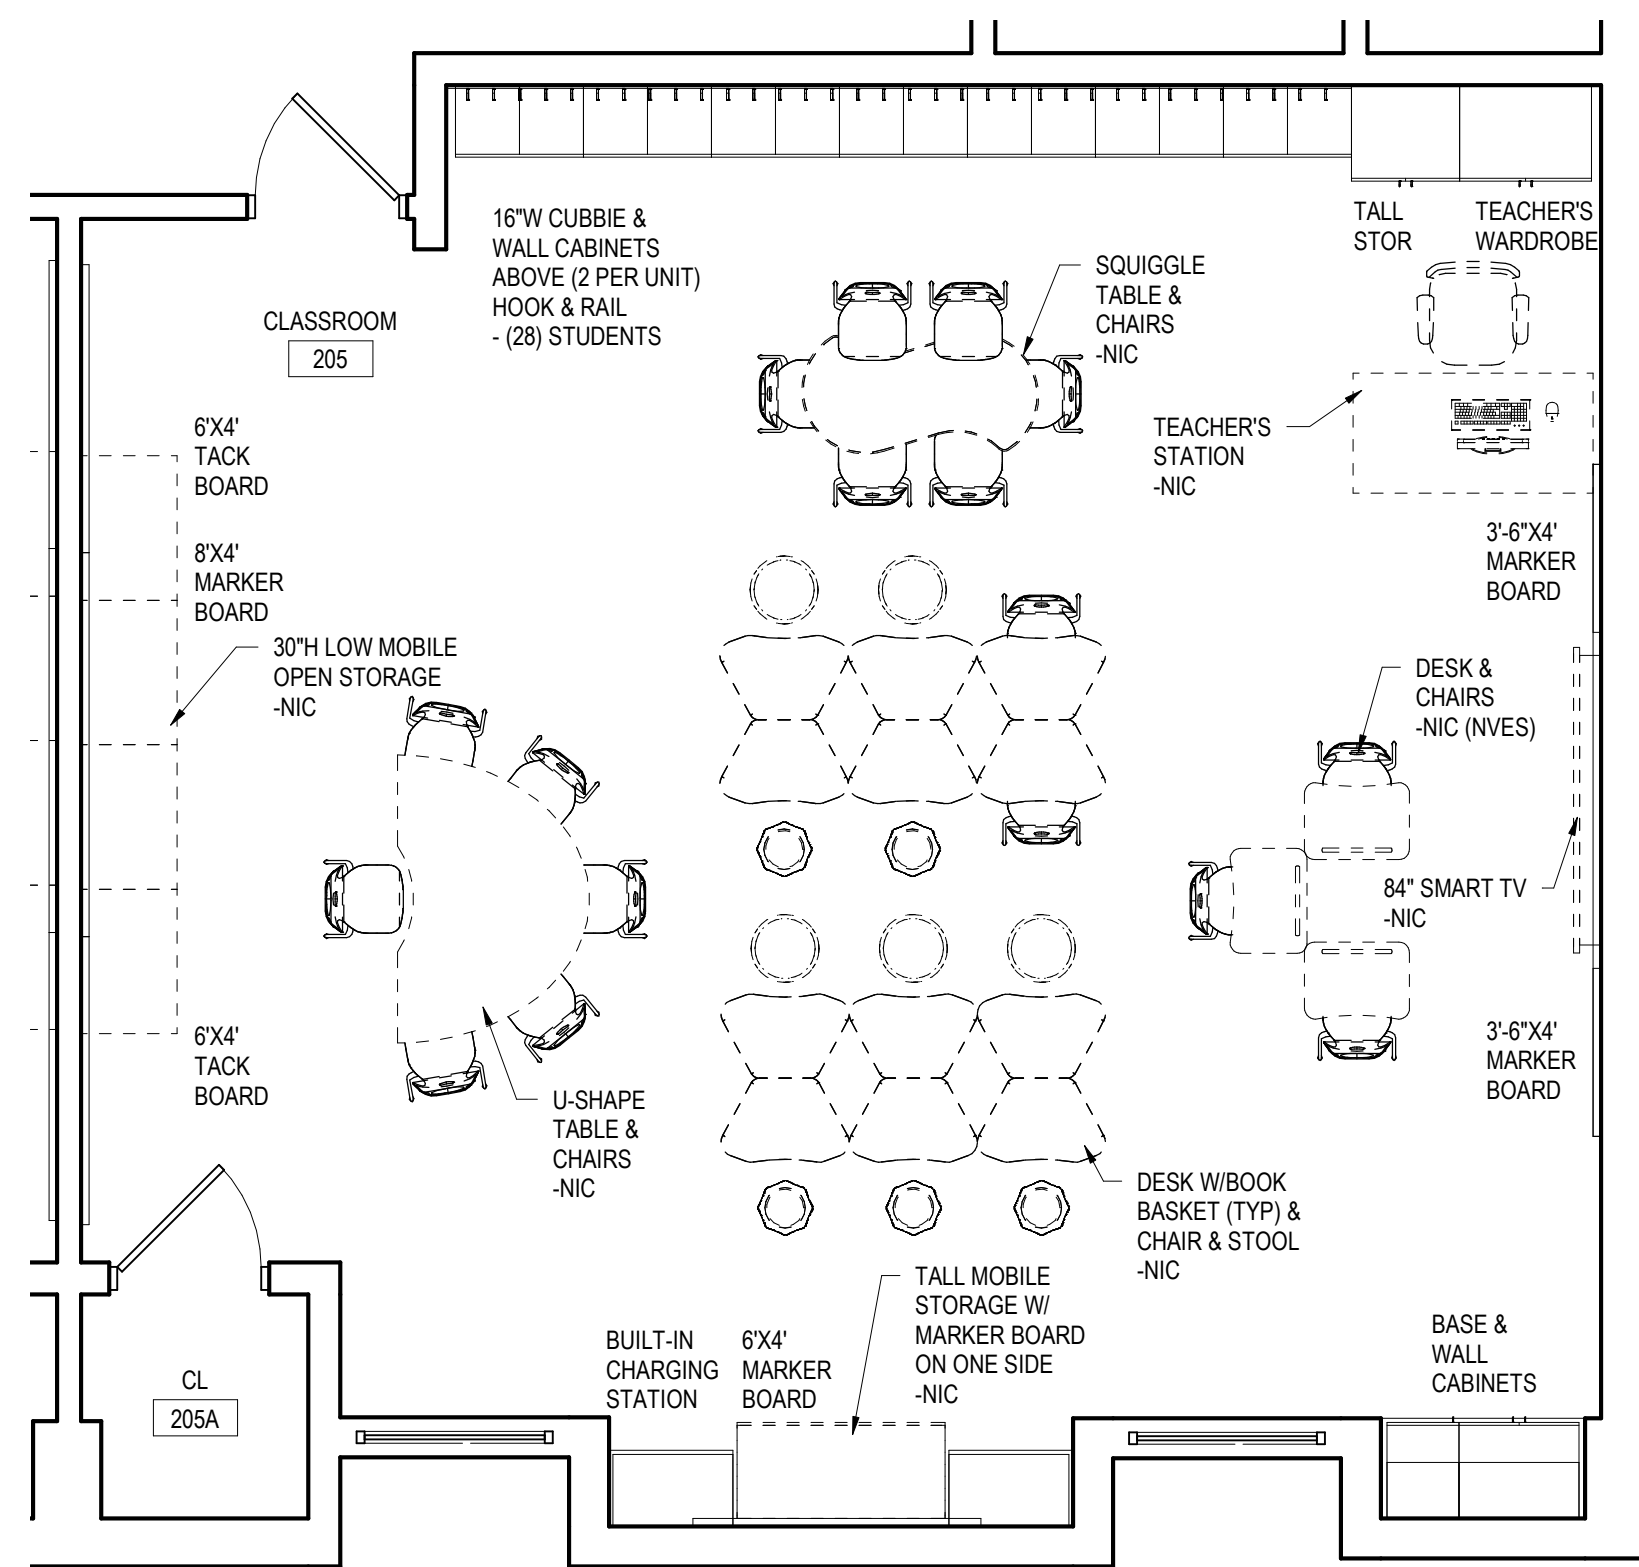


2 205 3RD GRADE CLASSROOM
1/4" = 1'-0"

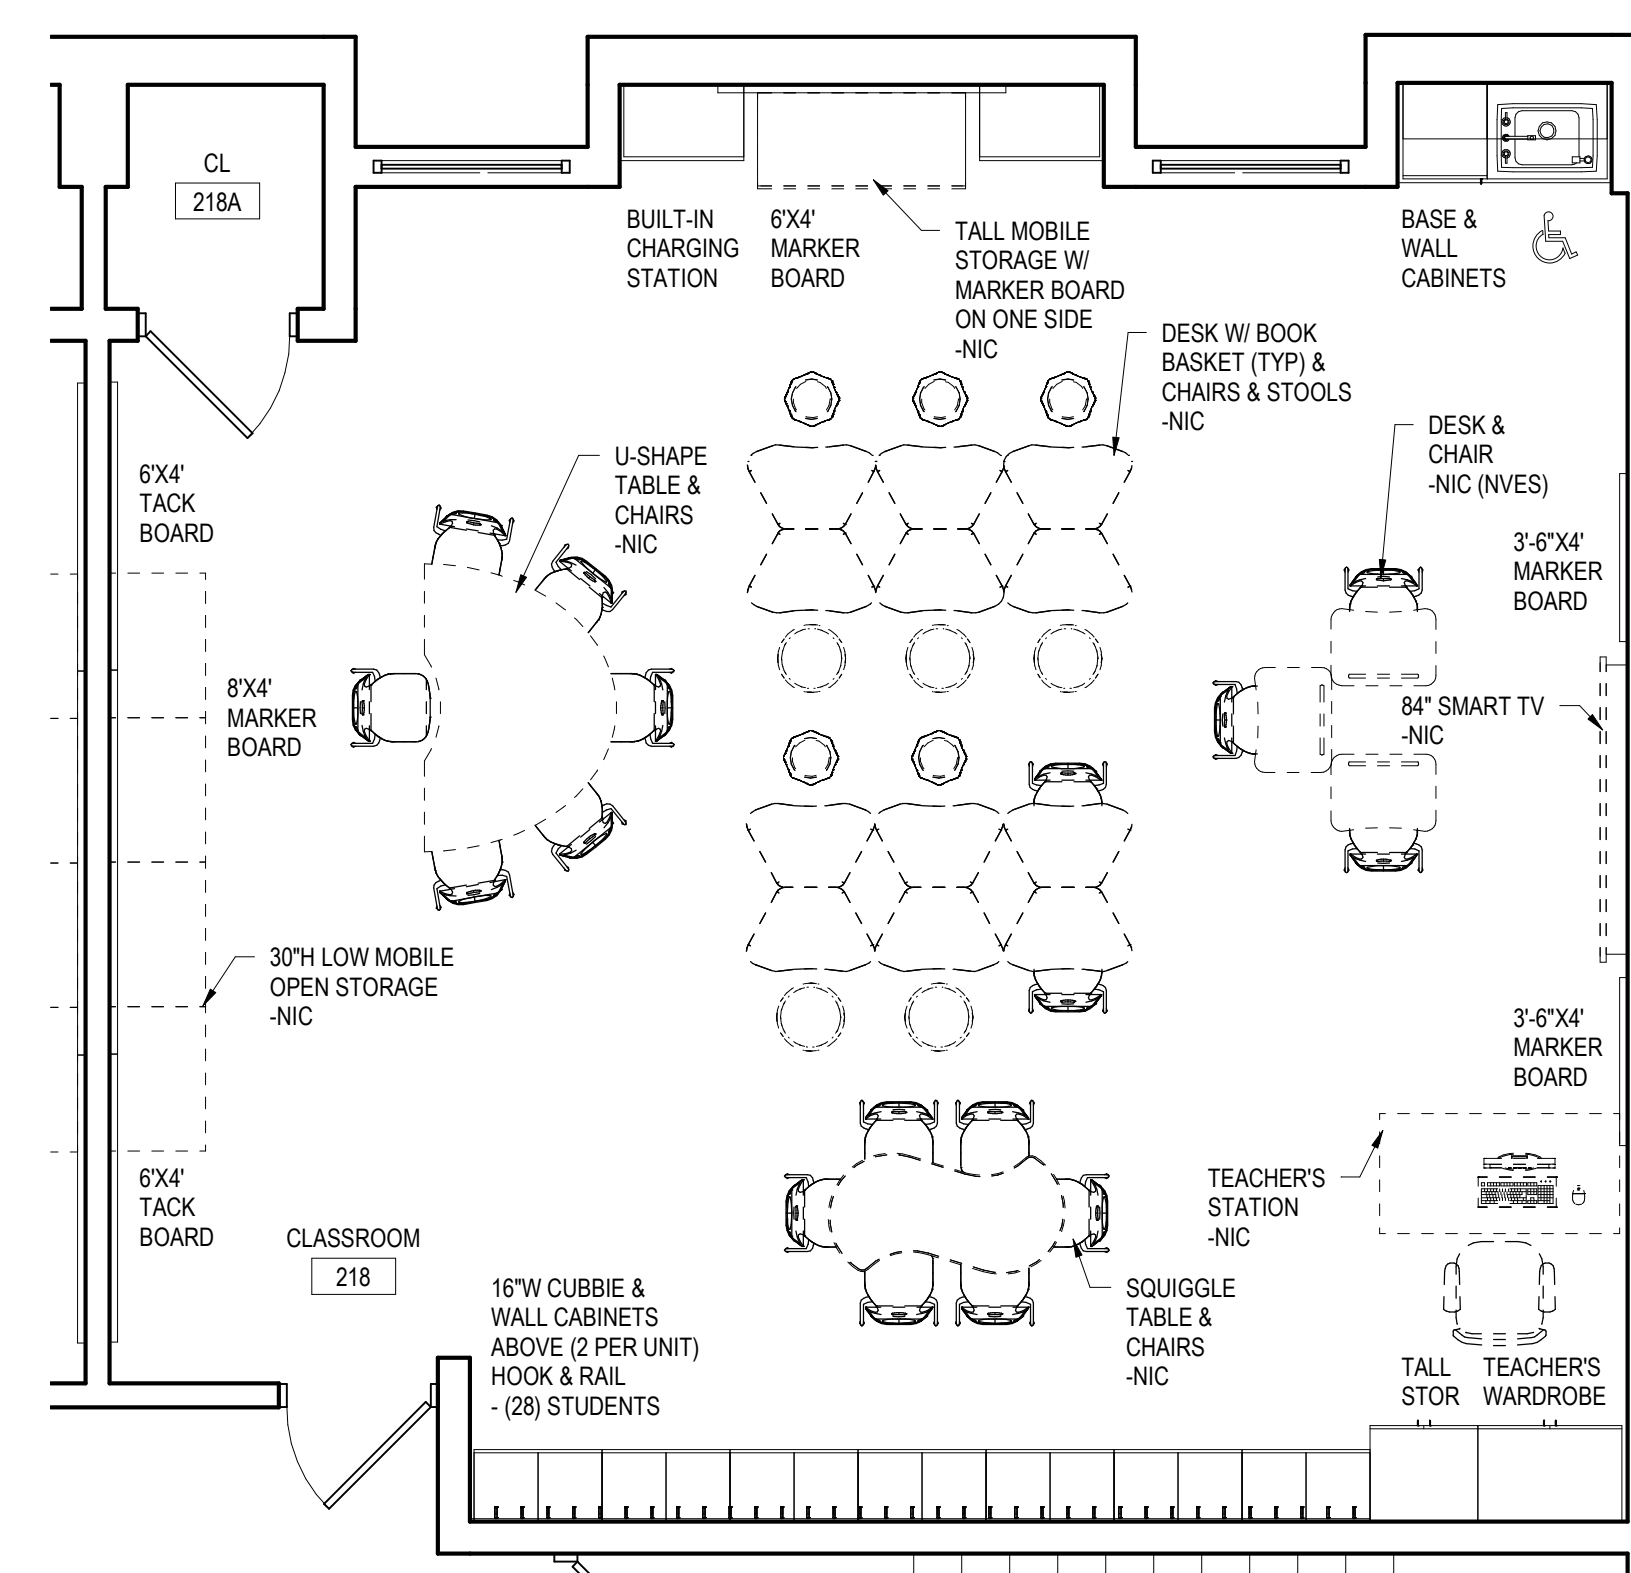


3 218 3RD GRADE CLASSROOM
1/4" = 1'-0"

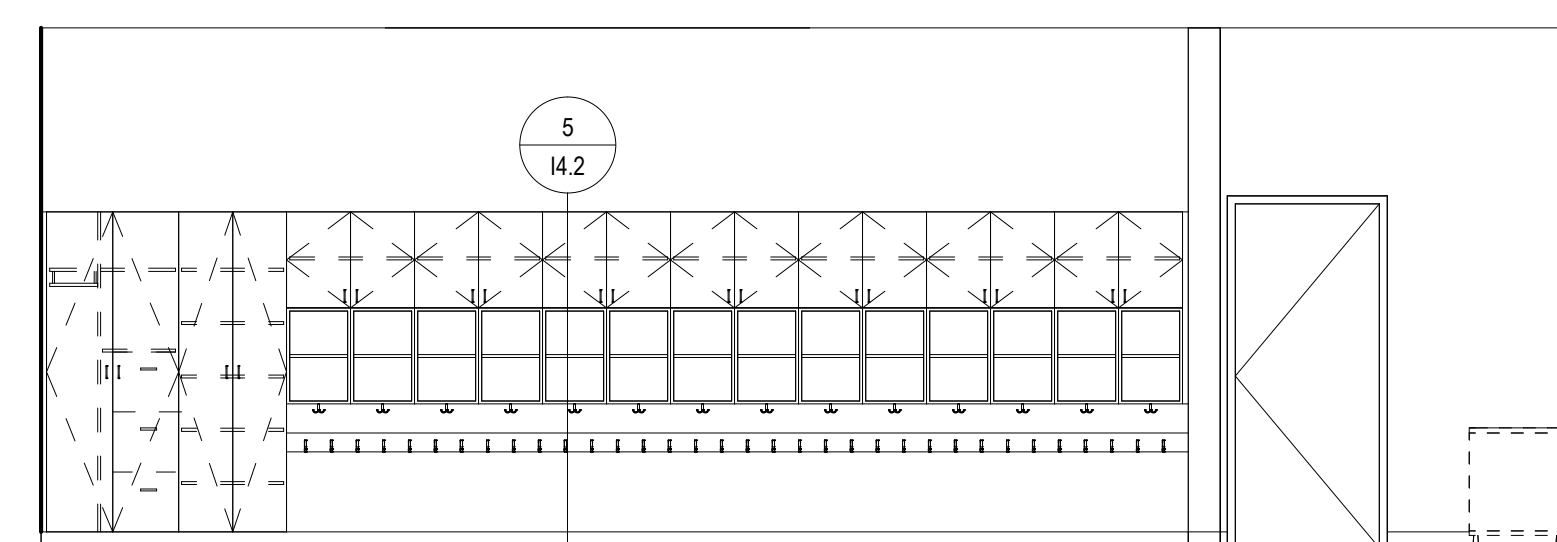


A INTERIOR ELEVATION A
1/4" = 1'-0"

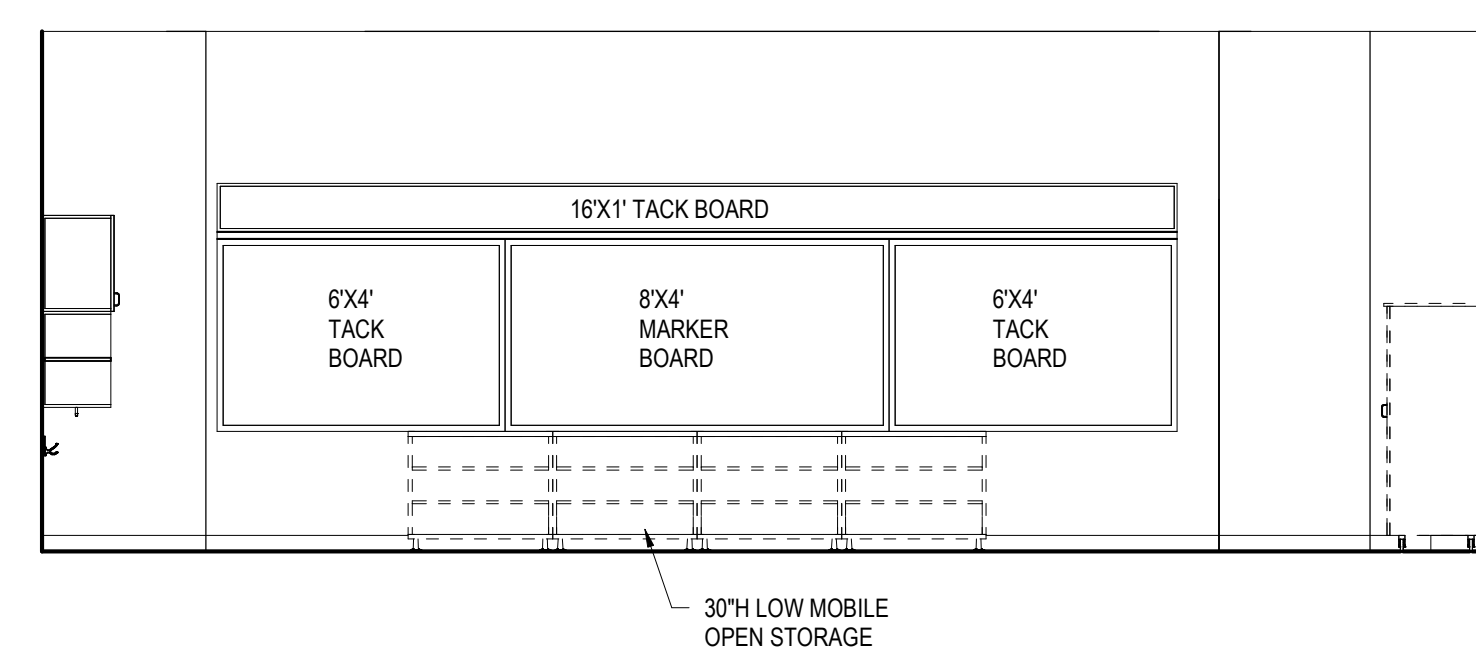


B INTERIOR ELEVATION B
1/4" = 1'-0"

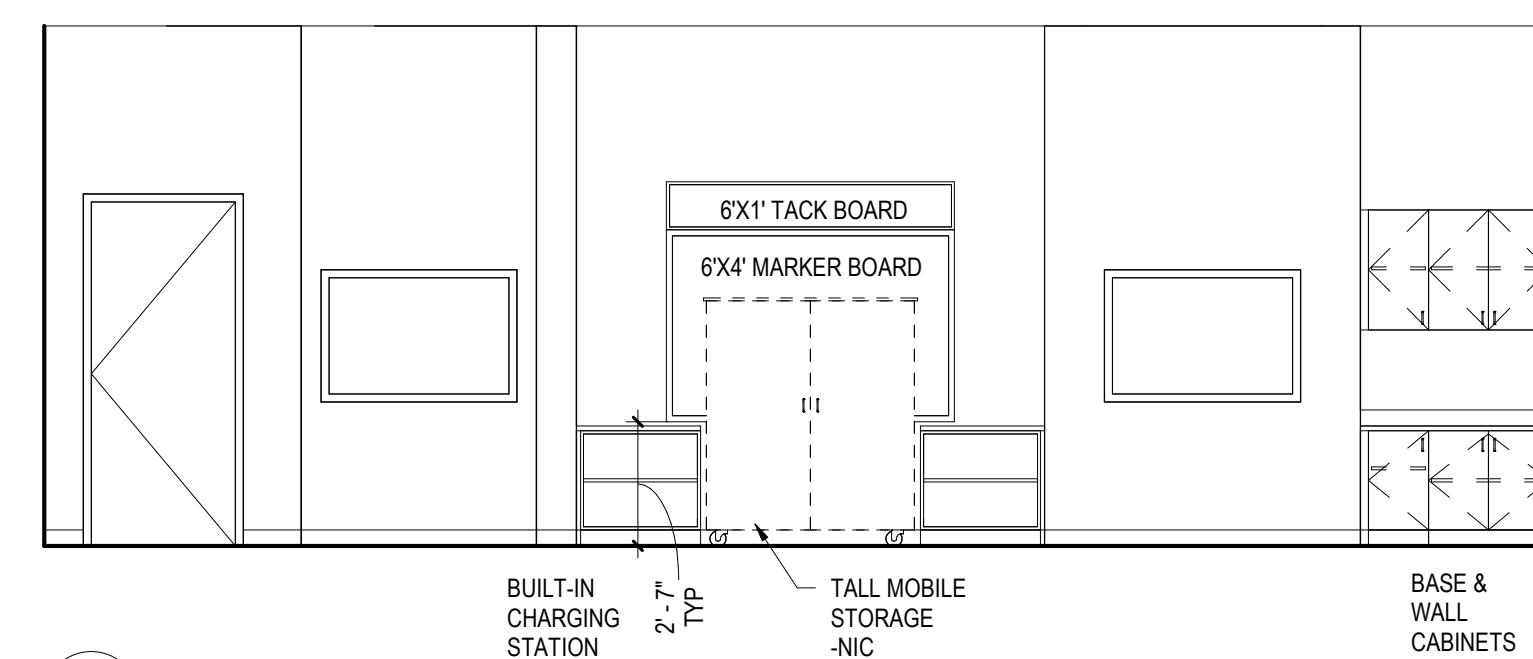

C INTERIOR ELEVATION C
1/4" = 1'-0"

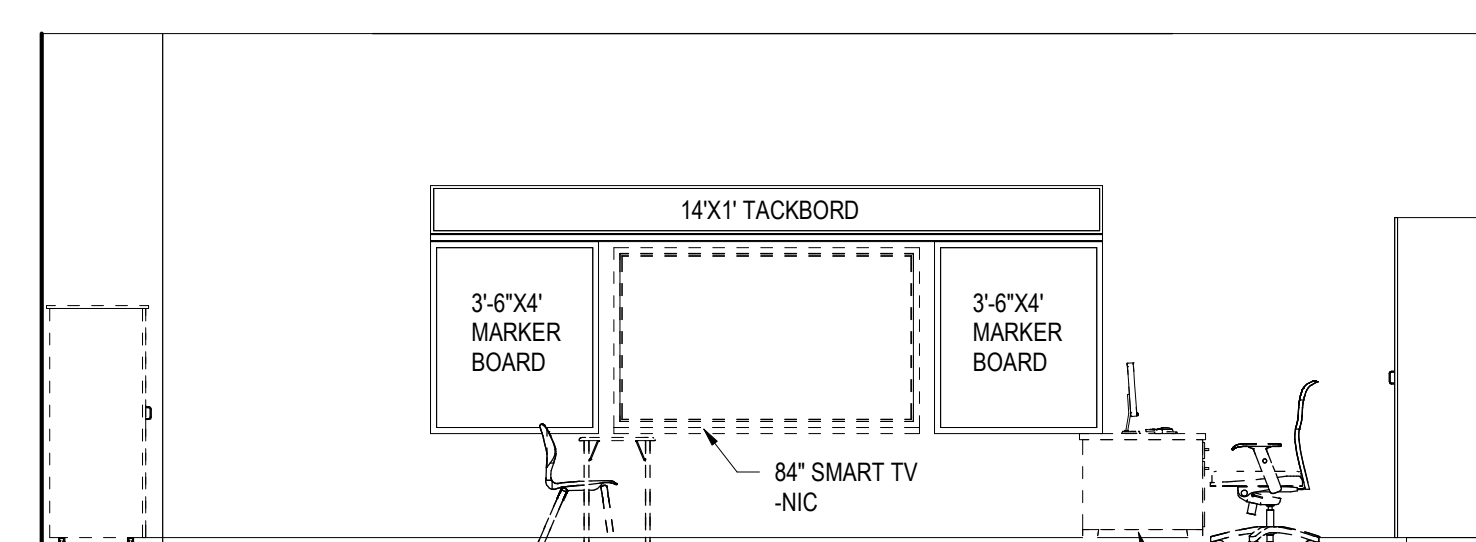

D INTERIOR ELEVATION D
1/4" = 1'-0"

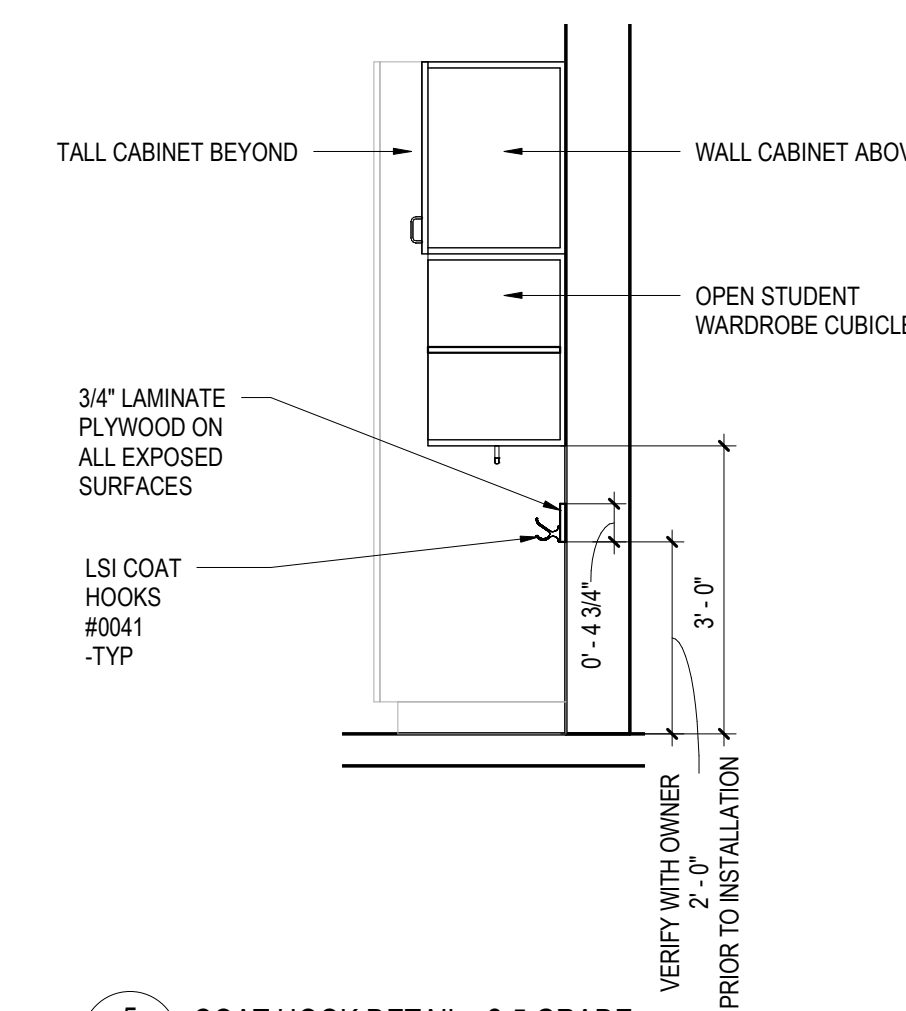

5 COAT HOOK DETAIL - 2-5 GRADE
1/2" = 1'-0"

THE UNDERSIGNED IS (ARE) AUTHORIZED BY THE SCHOOL DISTRICT TO REVIEW AND ACCEPT THE DESIGN OF THE BUILDING SPACE(S) REPRESENTED IN THIS DRAWING. ACCEPTANCE INCLUDES SIZE, SHAPE, ROOM LAYOUT, AND CONTENTS, INCLUDING ITEMS NOT IN CONTRACT (N.I.C.). ACCEPTANCE INDICATES THAT THE UNDERSIGNED HAS REVIEWED THE INFORMATION WITH THE ARCHITECT AND IS AUTHORIZING THE ARCHITECT TO IMPLEMENT THE DESIGN IN THE FINAL CONSTRUCTION DOCUMENTS.

ACCEPTED AS PRESENTED - SIGN _____ DATE _____
PRINT _____
ACCEPTED AS PRESENTED - SIGN _____ DATE _____
PRINT _____
ACCEPTED W/COMMENTS - SIGN _____ DATE _____
PRINT _____
ACCEPTED W/COMMENTS - SIGN _____ DATE _____
PRINT _____

COMMENTS

- _____
- _____
- _____

GENERAL NOTE IN REFERENCE TO I4.2

1. ALL SINKS SHALL RECEIVE BUBBLERS.

GRADE 1-5 MOUNTING HEIGHT SCHEDULE

MARKER BOARD	2'-6" AFF TO BOTTOM EDGE
TACK BOARD	2'-6" AFF TO BOTTOM EDGE
BASE CABINETS	2'-6" AFF TO TOP OF CABINET
WALL CABINETS	7'-0" AFF TO TOP OF CABINET
SMART TV - OWNER PROVIDED/OWNER INSTALLED	2'-6" AFF TO BOTTOM EDGE

ALL REPORTS, PLANS, SPECIFICATIONS AND COMPUTER FILES RELATING TO THIS PROJECT ARE THE PROPERTY OF CRABTREE, ROHRBAUGH & ASSOCIATES. CRABTREE, ROHRBAUGH & ASSOCIATES RETAINS ALL COMMON LAW, STATUTE AND OTHER RESERVED RIGHTS INCLUDING THE COPYRIGHT THEREIN. REPRODUCTION OF THE MATERIAL HEREIN OR SUBSTANTIAL USE WITHOUT WRITTEN PERMISSION OF CRABTREE, ROHRBAUGH & ASSOCIATES VIOLATES THE COPYRIGHT LAWS OF THE UNITED STATES AND WILL BE SUBJECT TO LEGAL PROSECUTION. © CRABTREE, ROHRBAUGH & ASSOCIATES, INC. 2018

REVISIONS

NO.	DATE	DESCRIPTION OF CHANGES

CRABTREE ROHRBAUGH & ASSOCIATES - ARCHITECTS
BALTIMORE, MARYLAND
CHARLOTTESVILLE, VIRGINIA
WHITE SULPHUR SPRINGS, WEST VIRGINIA
www.cra-architects.com
401 EAST WINDING HILL ROAD
MECHANICSBURG PA 17055
717-458-0272



LARGE SCALE LAYOUTS 3RD GRADE CLASSROOMS
PLOT SCALE: As indicated
FILENAME:
DATE: 08/03/18

RENOVATIONS TO
BIG SPRING MOUNT ROCK ELEMENTARY
BIG SPRING SCHOOL DISTRICT
43 MOUNT ROCK ROAD, NEWVILLE PA 17241

PROJECT
3196.1
I4.2