


1 163 SPECIAL EDUCATION CLASSROOM  
1/4" = 1'-0"

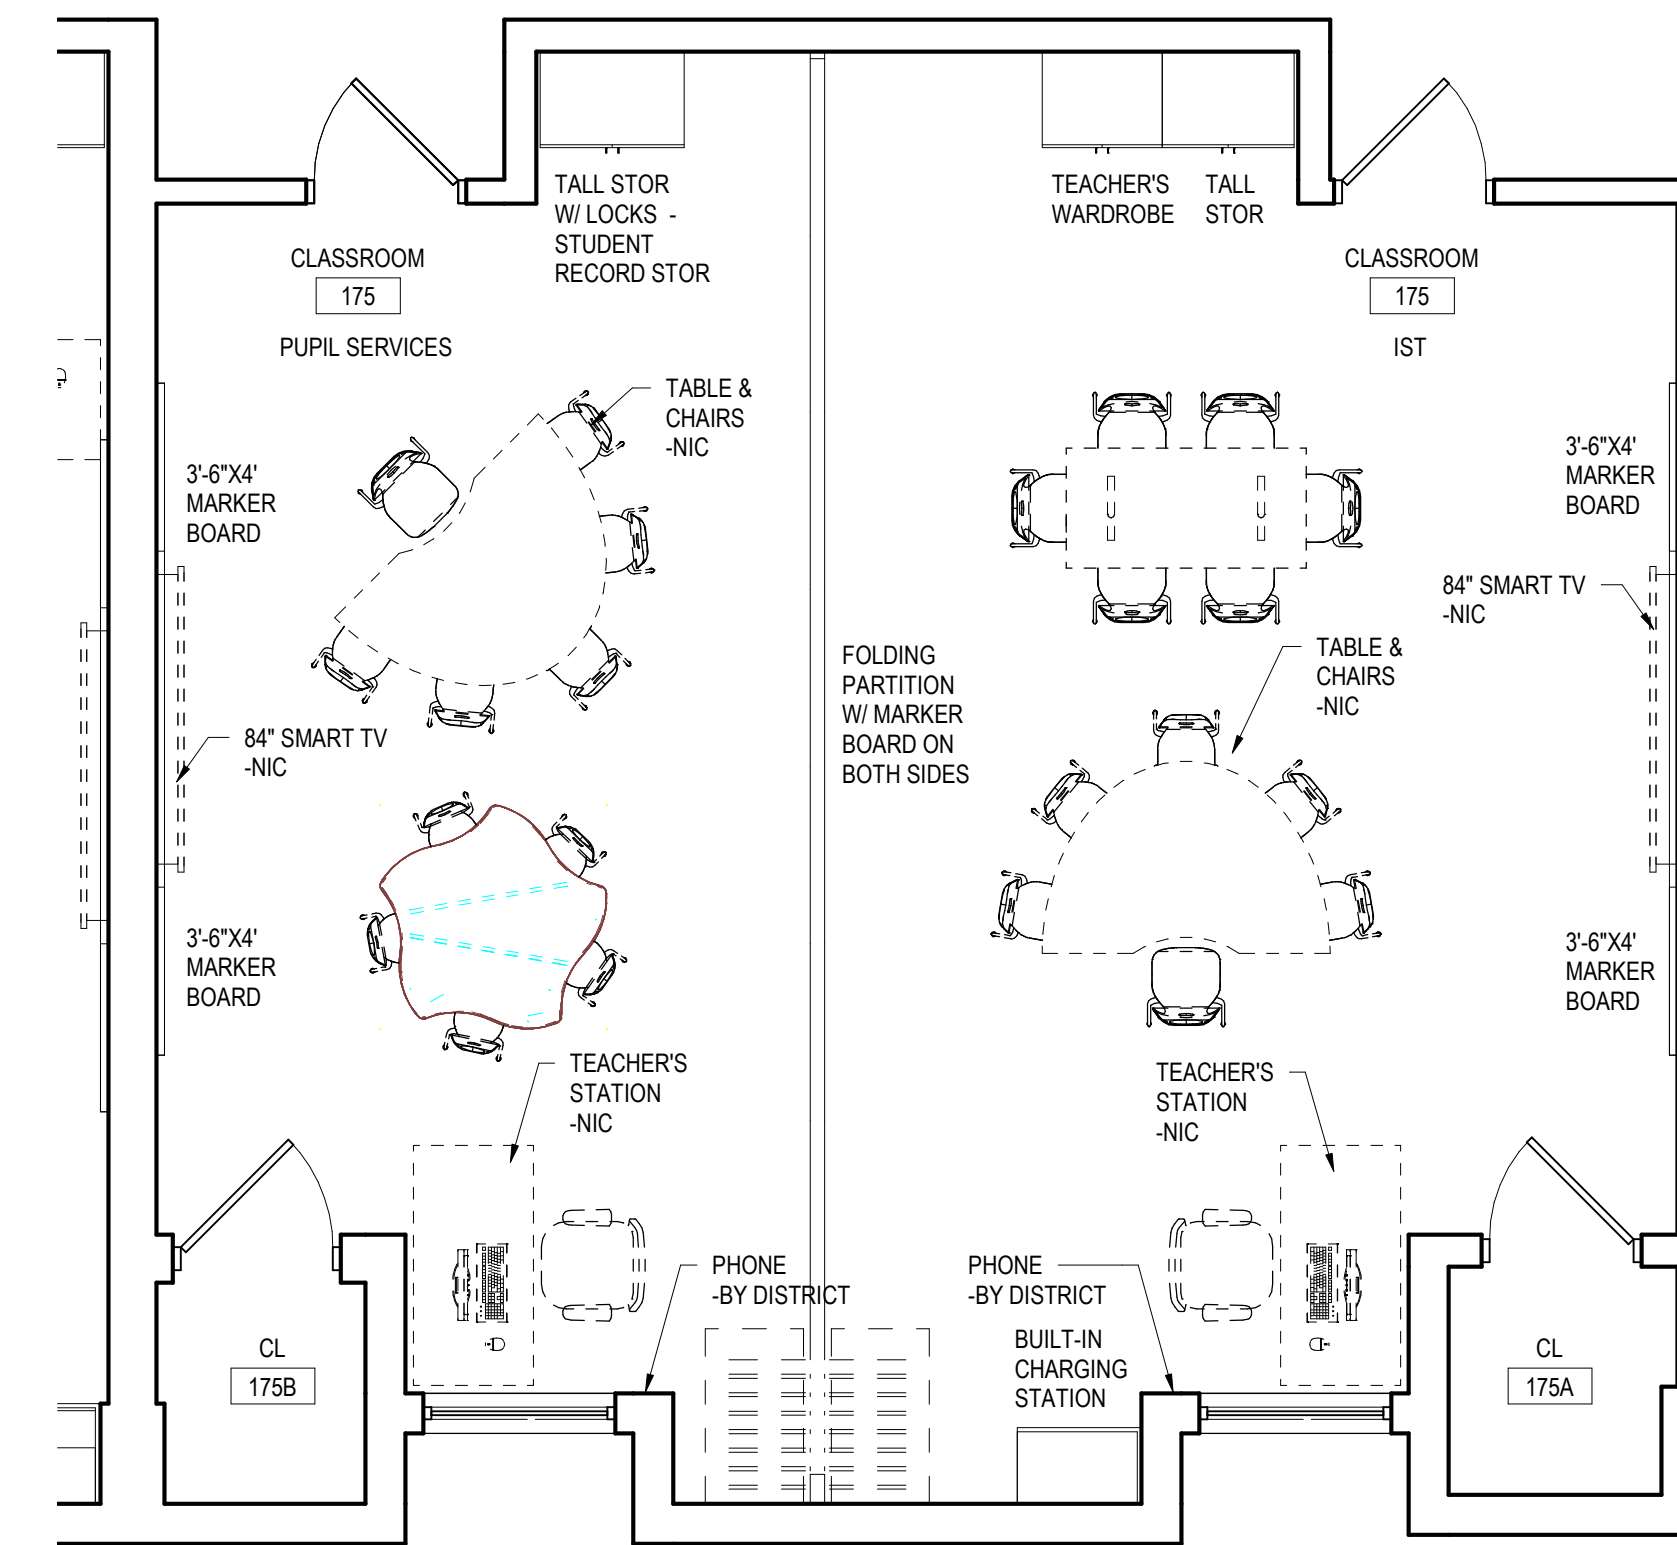

2 PUPIL SERVICES & IST CLASSROOM  
1/4" = 1'-0"

THE UNDERSIGNED IS (ARE) AUTHORIZED BY THE SCHOOL DISTRICT TO REVIEW AND ACCEPT THE DESIGN OF THE BUILDING SPACE(S) REPRESENTED IN THIS DRAWING. ACCEPTANCE INCLUDES SIZE, SHAPE, ROOM LAYOUT, AND CONTENTS, INCLUDING ITEMS NOT IN CONTRACT (N.I.C.). ACCEPTANCE INDICATES THAT THE UNDERSIGNED HAS REVIEWED THE INFORMATION WITH THE ARCHITECT AND IS AUTHORIZING THE ARCHITECT TO IMPLEMENT THE DESIGN IN THE FINAL CONSTRUCTION DOCUMENTS.

ACCEPTED AS PRESENTED - SIGN \_\_\_\_\_ DATE \_\_\_\_\_  
PRINT \_\_\_\_\_

ACCEPTED AS PRESENTED - SIGN \_\_\_\_\_ DATE \_\_\_\_\_  
PRINT \_\_\_\_\_

ACCEPTED W/COMMENTS - SIGN \_\_\_\_\_ DATE \_\_\_\_\_  
PRINT \_\_\_\_\_

ACCEPTED W/COMMENTS - SIGN \_\_\_\_\_ DATE \_\_\_\_\_  
PRINT \_\_\_\_\_

COMMENTS

1. \_\_\_\_\_

2. \_\_\_\_\_

3. \_\_\_\_\_

GENERAL NOTE IN REFERENCE TO I4.4	
1. ALL SINKS SHALL RECEIVE BUBBLERS.	
2. 175 CLASSROOM CASEWORK SHALL RECEIVE LOCKS.	
GRADE 1-5 MOUNTING HEIGHT SCHEDULE	
MARKER BOARD	2'-6" AFF TO BOTTOM EDGE
TACK BOARD	2'-6" AFF TO BOTTOM EDGE
BASE CABINETS	2'-6" AFF TO TOP OF CABINET
WALL CABINETS	7'-0" AFF TO TOP OF CABINET
SMART TV - OWNER PROVIDED/OWNER INSTALLED	2'-6" AFF TO BOTTOM EDGE

ALL REPORTS, PLANS, SPECIFICATIONS AND COMPUTER FILES RELATING TO THIS PROJECT ARE THE PROPERTY OF CRABTREE, ROHRBAUGH & ASSOCIATES. CRABTREE, ROHRBAUGH & ASSOCIATES RETAINS ALL COMMON LAW, STATUTE AND OTHER RESERVED RIGHTS INCLUDING THE COPYRIGHT THEREIN. REPRODUCTION OF THE MATERIAL HEREIN OR SUBSTANTIAL USE WITHOUT WRITTEN PERMISSION OF CRABTREE, ROHRBAUGH & ASSOCIATES VIOLATES THE COPYRIGHT LAWS OF THE UNITED STATES AND WILL BE SUBJECT TO LEGAL PROSECUTION.  
© CRABTREE, ROHRBAUGH & ASSOCIATES, INC. 2018

REVISIONS		
NO.	DATE	DESCRIPTION OF CHANGES

**CRABTREE ROHRBAUGH & ASSOCIATES - ARCHITECTS**  
 401 EAST WINDING HILL ROAD  
 MECHANICSBURG PA 17055  
 717-458-0272

BALTIMORE, MARYLAND  
 CHARLOTTEVILLE, VIRGINIA  
 WHITE SULPHUR SPRINGS, WEST VIRGINIA

[www.cra-architects.com](http://www.cra-architects.com)

RENOVATIONS TO  
**BIG SPRING MOUNT ROCK ELEMENTARY**  
 BIG SPRING SCHOOL DISTRICT  
 43 MOUNT ROCK ROAD, NEWVILLE PA 17241

**CR**

LARGE SCALE LAYOUTS  
 SPECIAL EDUCATION, PUPIL  
 SERVICES & IST CLASSROOM

PROJECT  
 3196.1

**I4.4**

PLLOT SCALE:  
 1/4" = 1'-0"

FILENAME:  
 DATE:  
 08/03/18