
			ROOM	M FINISH S	CHEDULE				
						WALLS	CEILING		
NUMBER	NAME	COLOR			WALL WAINSCOT				ISCOT
		SCHEME	FLOOR	BASE	FINISH	FINISH	HEIGHT	FINISH	REMARKS
100	VESTIBULE								NO WORK
101	CORRIDOR								NO WORK
102	EMR								NO WORK
103	STAIR								NO WORK
104	SPEECH								NO WORK
105	SPEECH								NO WORK
106	CUST								NO WORK
107	CLASSROOM								NO WORK
108	TLT								NO WORK
109	CLASSROOM								NO WORK
110	TLT								NO WORK
111	CLASSROOM								NO WORK
112	TLT								NO WORK
113	CLASSROOM								NO WORK
114	TLT								NO WORK
115	CORRIDOR								NO WORK
116	CLASSROOM								NO WORK
117	TLT								NO WORK
118	CLASSROOM								NO WORK
119	ART								NO WORK
120	STORAGE								NO WORK
121 122	MECH								NO WORK
123	STAIR								NO WORK
124	TOILET		<b></b>	<b></b>					NO WORK
125	TOILET			<u></u>					NO WORK
126	CLASSROOM			<u></u>					NO WORK
127	CLASSROOM								NO WORK
128	CLASSROOM			<b></b>					NO WORK
129	CLASSROOM								NO WORK
130	CLASSROOM								NO WORK
131	TLT								NO WORK
132	LGI		QCT	VB	PNT			ACT	
133	MEDIA CENTER								NO WORK
134	OFFICE								NO WORK
135	STORAGE								NO WORK
136	STORAGE								NO WORK
137	MUSIC								NO WORK
138	PRACTICE								NO WORK
139	CORRIDOR								NO WORK
140	VESTIBULE								NO WORK
141	STAGE								NO WORK
142	STOR								NO WORK
143	CORRIDOR								NO WORK
144	TLT								NO WORK
145	TLT								NO WORK
146	FACULTY								NO WORK
147	MECH DI ANNING								NO WORK
148 149	PLANNING OFFICE		<b></b>	<b></b>					NO WORK
150	OFFICE		 						NO WORK
151	CONF								NO WORK
152	LOBBY								NO WORK
153	KINDERGARTEN			<u></u>					NO WORK
154	TLT								NO WORK
155	TLT								NO WORK
156	TOILET								NO WORK
157	TOILET								NO WORK
	1							+	NO WORK

	1		RUUI	M FINISH S	OUEDOFE				
					WALLS				
		COLOR			WALL	WAIN	ISCOT	CEILING	
NUMBER	NAME	SCHEME	FLOOR	BASE	FINISH	FINISH	HEIGHT	FINISH	REMARKS
159	RECEPTION								NO WORK
160	STOR								NO WORK
161	CONF								NO WORK
162	TLT								NO WORK
163	OFFICE								NO WORK
164	STOR								NO WORK
165	DATA								NO WORK
166	OFFICE								NO WORK
167	CORRIDOR								NO WORK
168	COTS								NO WORK
169	CL								NO WORK
170	EXAM								NO WORK
171	SHOWER								NO WORK
172	TLT								NO WORK
173	NURSE								NO WORK
174	STORAGE								NO WORK
175	CORRIDOR								NO WORK
176	STORAGE								NO WORK
177	STORAGE								NO WORK
178	CUST								NO WORK
179	MECHANICAL								NO WORK
180	ELECTRICAL								NO WORK
181	ELECTRICAL								NO WORK
182	STOR								NO WORK
183	KITCHEN								NO WORK
184	OFFICE								NO WORK
185	LKR								NO WORK
186	TLT								NO WORK
187	GYMNASIUM								NO WORK
188	OFFICE								NO WORK
189	STORAGE								NO WORK
201	STAIR								NO WORK
202	TOILET								NO WORK
203	TOILET								NO WORK
204	TOILET								NO WORK
205	CLASSROOM								NO WORK
206	CLASSROOM								NO WORK
207	CLASSROOM								NO WORK
208	CLASSROOM								NO WORK
209	CLASSROOM								NO WORK
210	CLASSROOM								NO WORK
211	CLASSROOM								NO WORK
212	MECH								NO WORK
213	CUST								NO WORK
214	TOILET								NO WORK
215	STORAGE								NO WORK
216	STAIR								NO WORK
217	TOILET								NO WORK
218	TOILET								NO WORK
219	CLASSROOM								NO WORK
220	CLASSROOM								NO WORK
221	CLASSROOM								NO WORK
222	CLASSROOM								NO WORK
223	CLASSROOM								NO WORK
224	CORRIDOR								NO WORK
225	CLASSROOM								NO WORK
226	CLASSROOM								NO WORK
227	CLASSROOM								NO WORK
228	CLASSROOM								NO WORK
229	CLASSROOM								NO WORK

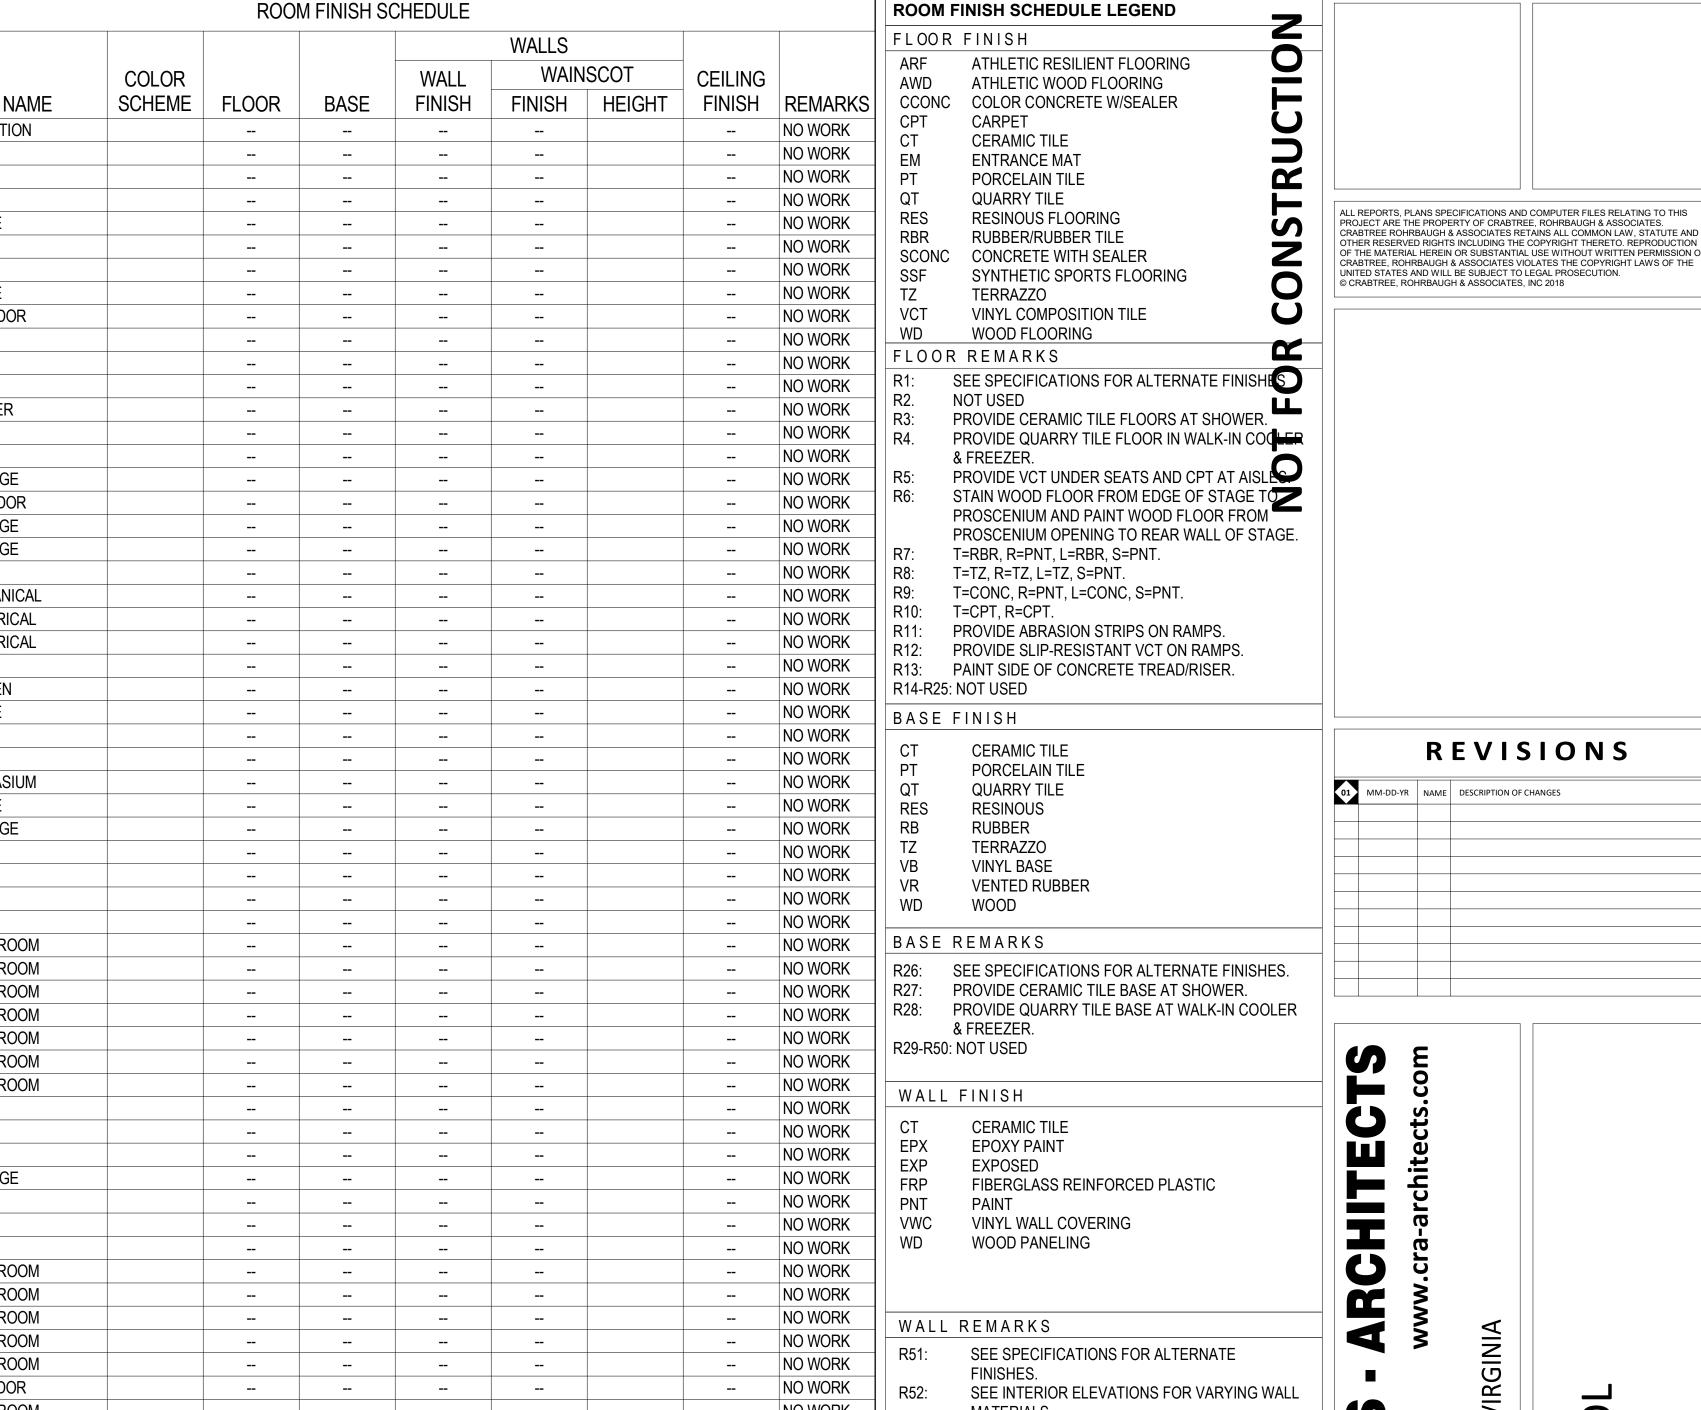

ACOUSTICAL CEILING TILE

METAL CEILING SYSTEM

PAINTED STRUCTURE WOOD CEILING SYSTEM

FIBERGLASS REINFORCED PLASTIC

SEE SPECIFICATIONS FOR ALTERNATE

CEILING MATERIALS AND HEIGHTS.

PROVIDE ACCENT PAINT AT BULKHEADS. PROVIDE EPOXY PAINT AT SHOWER. PROVIDE MULTI-COAT PAINT SYSTEM AS

WALK-IN COOLER & FREEZER SHALL BE

2. REFER TO WALL TYPES FOR MASONRY LOCATIONS AND

3. GYPSUM WALLBOARD BULKHEADS AND SOFFITS SHALL

4. ALL HOLLOW METAL DOOR AND FRAMES, INTERIOR AND

5. ALL INTERIOR AND EXTERIOR FERROUS METAL SHALL BE PAINTED INCLUDING LINTELS, RAILINGS, GRILLES AND LOUVERS. (DOES NOT INCLUDE FACTORY OR PRE-

7. SEE I7 DRAWINGS FOR BASE TRANSITIONS, MATERIAL

6. T=TREAD, R=RISER, L=LANDING, S=STRINGER

TRANSITIONS & FLOOR PATTERN PLANS.

SEE REFLECTED CEILING PLANS FOR VARYING

PAINTED GYPSUM WALLBOARD

**EPOXY PAINT EXPOSED** 

CEILING REMARKS

FINISHES.

FOLLOWS:

R82-R100: NOT USED

DETAILS.

BE PAINTED.

GENERAL NOTES

a. DECK - COLOR 'A' b. JOIST - COLOR 'B'

PRE-FABRICATED UNITS.

1. REFER TO SPECIFICATIONS FOR DETAILED DESCRIPTION OF FINISH SYSTEM/TYPES.

EXTERIOR, SHALL BE PAINTED.


FINISHED ITEMS)

8. ETR = EXISTING TO REMAIN

9. EXIST = EXISTING

c. DUCTWORK - COLOR 'C'

EPX

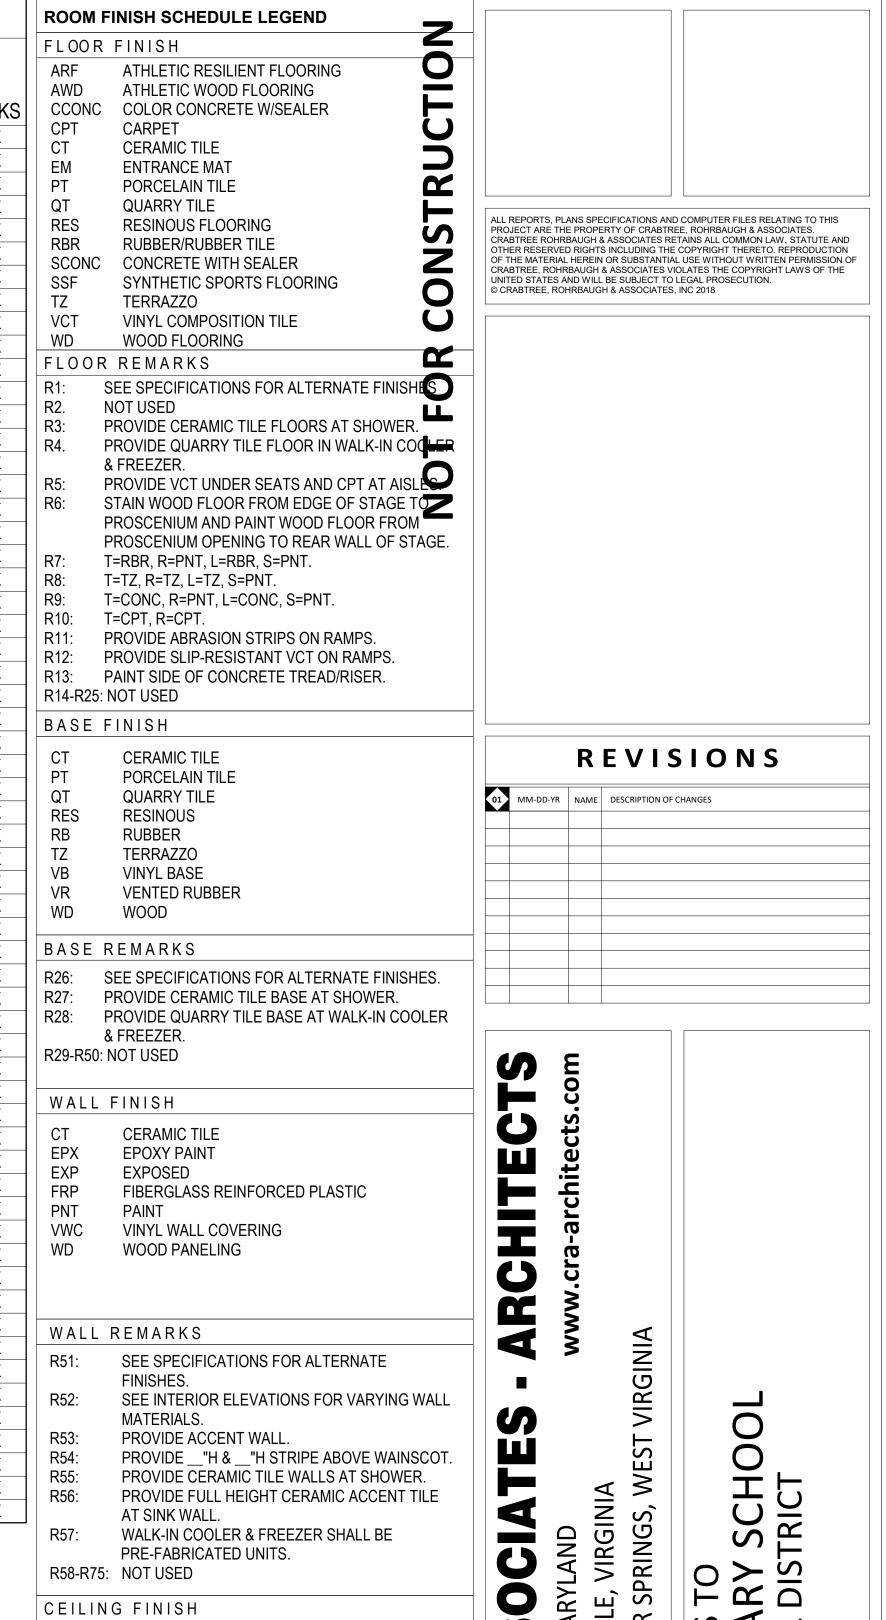



ROOM FINISH SCHEDULE

3196.4

**PROJECT** 

DECEMBER 27, 2018