


1 LIBRARY & CLASSROOMS
1/4" = 1'-0"

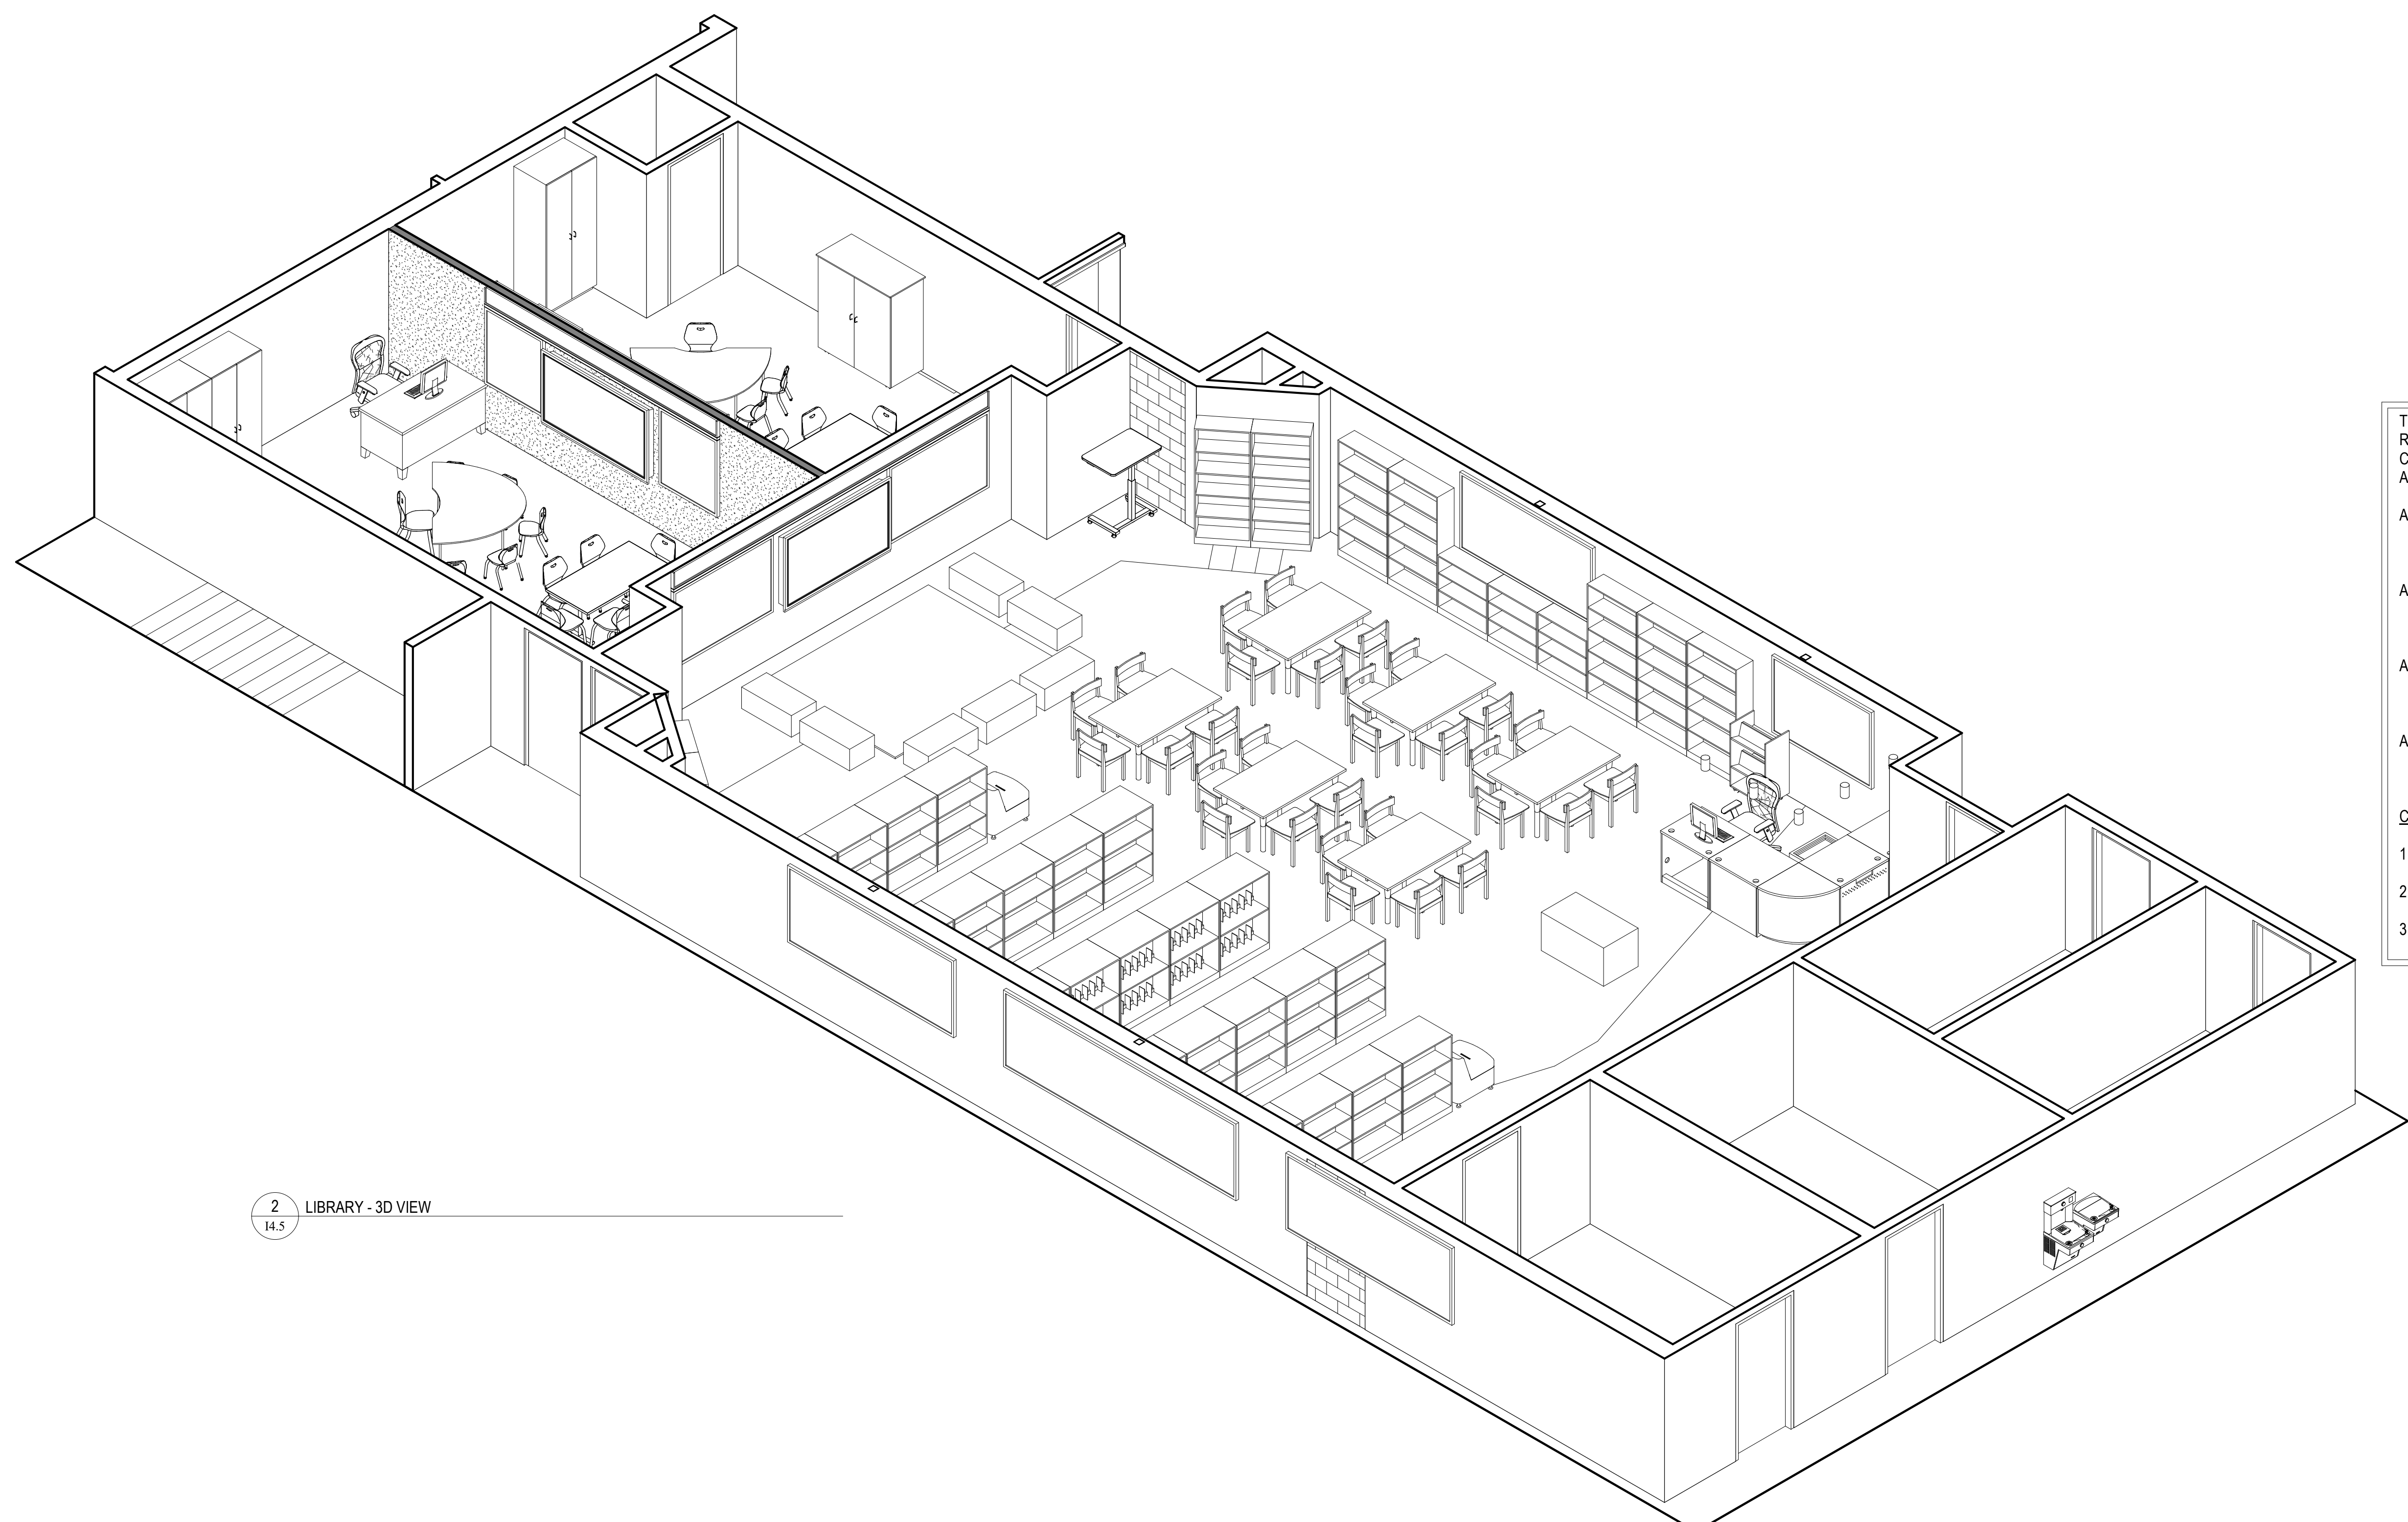

2 LIBRARY - 3D VIEW
1/4" = 1'-0"

THE UNDERSIGNED IS (ARE) AUTHORIZED BY THE SCHOOL DISTRICT TO REVIEW AND ACCEPT THE DESIGN OF THE BUILDING SPACE(S) REPRESENTED IN THIS DRAWING. ACCEPTANCE INCLUDES SIZE, SHAPE, ROOM LAYOUT, AND CONTENTS, INCLUDING ITEMS NOT IN CONTRACT (N.I.C.) ACCEPTANCE INDICATES THAT THE UNDERSIGNED HAS REVIEWED THE INFORMATION WITH THE ARCHITECT AND IS AUTHORIZING THE ARCHITECT TO IMPLEMENT THE DESIGN IN THE FINAL CONSTRUCTION DOCUMENTS.

ACCEPTED AS PRESENTED - SIGN _____ DATE _____
PRINT _____

ACCEPTED AS PRESENTED - SIGN _____ DATE _____
PRINT _____

ACCEPTED W/COMMENTS - SIGN _____ DATE _____
PRINT _____

ACCEPTED W/COMMENTS - SIGN _____ DATE _____
PRINT _____

COMMENTS
1. _____
2. _____
3. _____

GENERAL NOTE IN REFERENCE TO I4.5	
1. ALL SINKS SHALL RECEIVE BUBBLERS. 2. WHERE COUNTERTOP DEPTHS VARY, PROVIDE 45° ANGLE IN COUNTERTOP AS SHOWN. 3. BRODART ITEMS INDICATED WITH AN ASTERISK (*) INDICATES MODIFIED WIDTH OF SHELVING UNIT.	
GRADE 1-5 MOUNTING HEIGHT SCHEDULE	
MARKER BOARD	2'-6" AFF TO BOTTOM EDGE
TACK BOARD	2'-6" AFF TO BOTTOM EDGE
BASE CABINETS	2'-6" AFF TO TOP OF CABINET
WALL CABINETS	7'-0" AFF TO TOP OF CABINET
SMART TV - OWNER PROVIDED/OWNER INSTALLED	2'-6" AFF TO BOTTOM EDGE
ADMINISTRATION MOUNTING HEIGHT SCHEDULE	
MARKER BOARD	3'-0" AFF TO BOTTOM EDGE
TACK BOARD	3'-0" AFF TO BOTTOM EDGE
BASE CABINETS	3'-0" AFF TO TOP OF CABINET
WALL CABINETS	7'-0" AFF TO TOP OF CABINET
SMART TV - OWNER PROVIDED/OWNER INSTALLED	MOUNTED DIRECTLY BELOW CEILING

ALL REPORTS, PLANS, SPECIFICATIONS AND COMPUTER FILES RELATING TO THIS PROJECT ARE THE PROPERTY OF CRABTREE, ROHRBAUGH & ASSOCIATES. CRABTREE, ROHRBAUGH & ASSOCIATES RETAINS ALL COMMON-LAW, STATUTE AND OTHER RESERVED RIGHTS INCLUDING THE COPYRIGHT THEREIN. REPRODUCTION OF THE MATERIAL HEREIN OR SUBSTANTIAL USE WITHOUT WRITTEN PERMISSION OF CRABTREE, ROHRBAUGH & ASSOCIATES VIOLATES THE COPYRIGHT LAWS OF THE UNITED STATES AND WILL BE SUBJECT TO LEGAL PROSECUTION. © CRABTREE, ROHRBAUGH & ASSOCIATES, INC. 2018.

REVISIONS

MM-DD-YR	NAME	DESCRIPTION OF CHANGES

CRABTREE ROHRBAUGH & ASSOCIATES - ARCHITECTS

401 EAST WINDING HILL ROAD
MECHANICSBURG PA 17055
717-458-0272

BALTIMORE, MARYLAND
CHARLOTTESVILLE, VIRGINIA
WHITE SULPHUR SPRINGS, WEST VIRGINIA

www.cra-architects.com

RENOVATIONS TO
BIG SPRING MOUNT ROCK ELEMENTARY
BIG SPRING SCHOOL DISTRICT
43 MOUNT ROCK ROAD, NEWVILLE PA 17241

PROJECT
3196.1
I4.5

LARGE SCALE LAYOUTS
LIBRARY & READING
CLASSROOMS

PLOT SCALE:
1/4" = 1'-0"

FILENAME:
DATE:
08/27/18