




A INTERIOR ELEVATION A
14.2 1/4" = 1'-0"

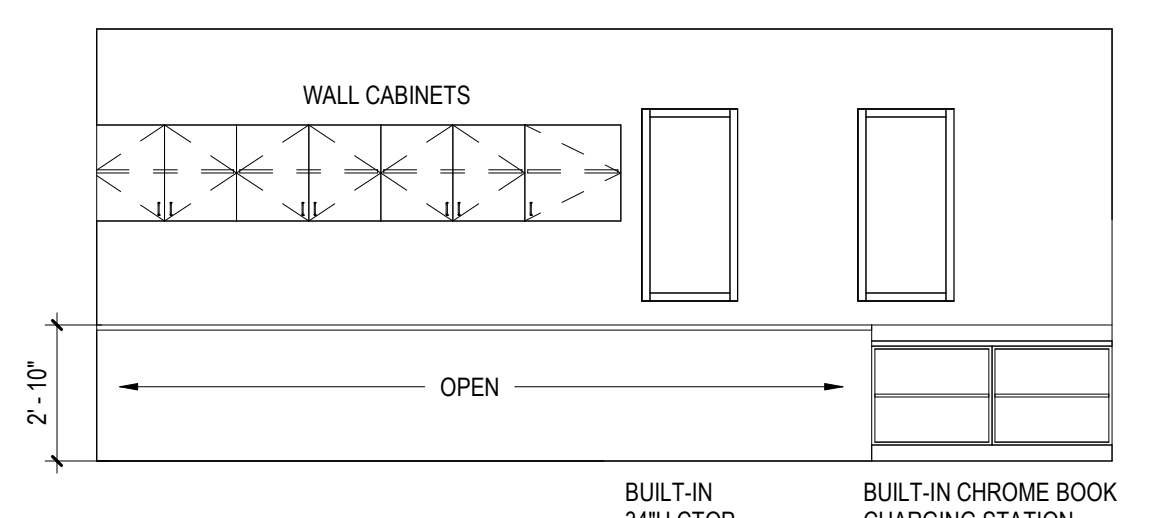


B INTERIOR ELEVATION B
14.2 1/4" = 1'-0"

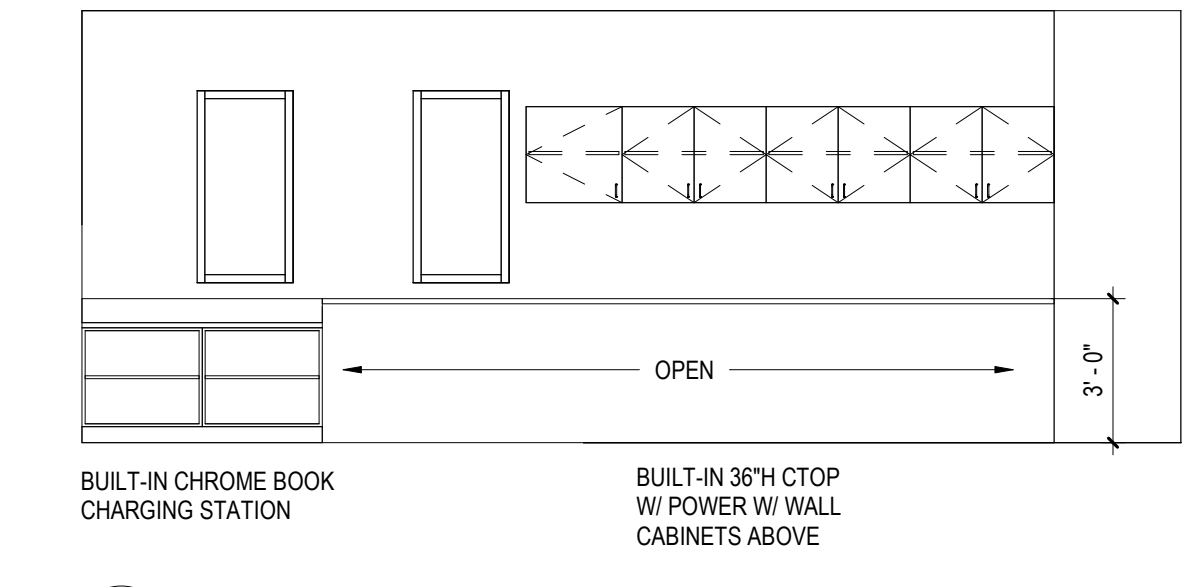

C INTERIOR ELEVATION C
14.2 1/4" = 1'-0"

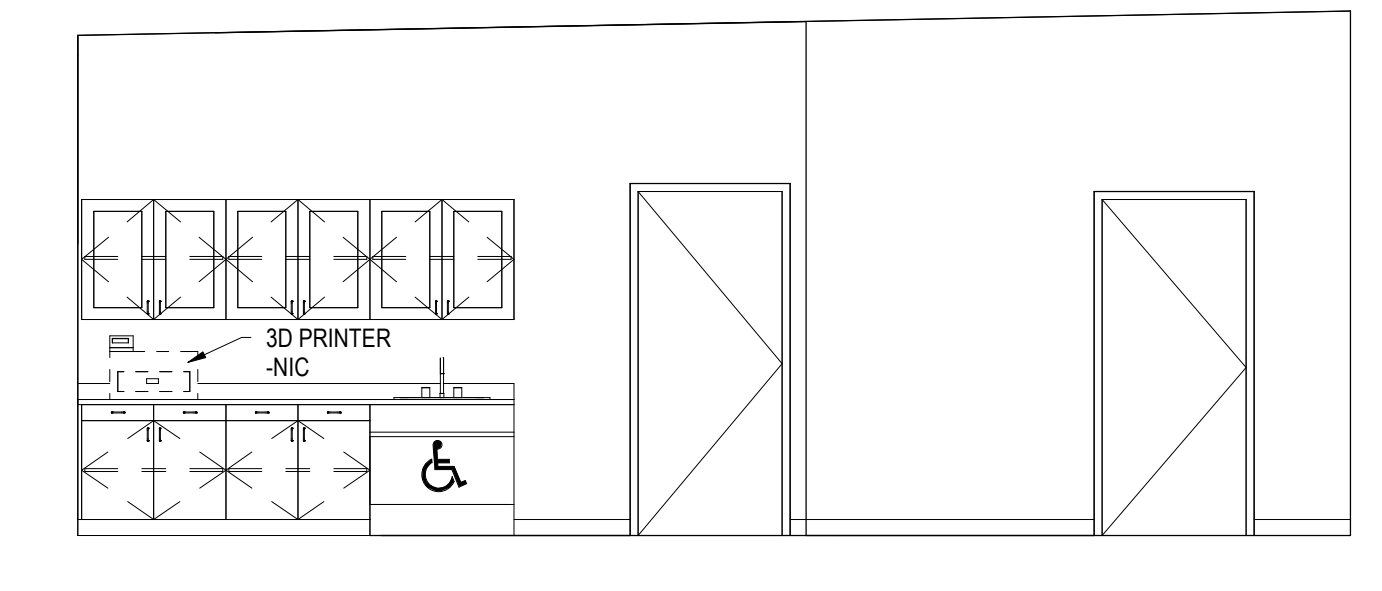

D INTERIOR ELEVATION D
14.2 1/4" = 1'-0"

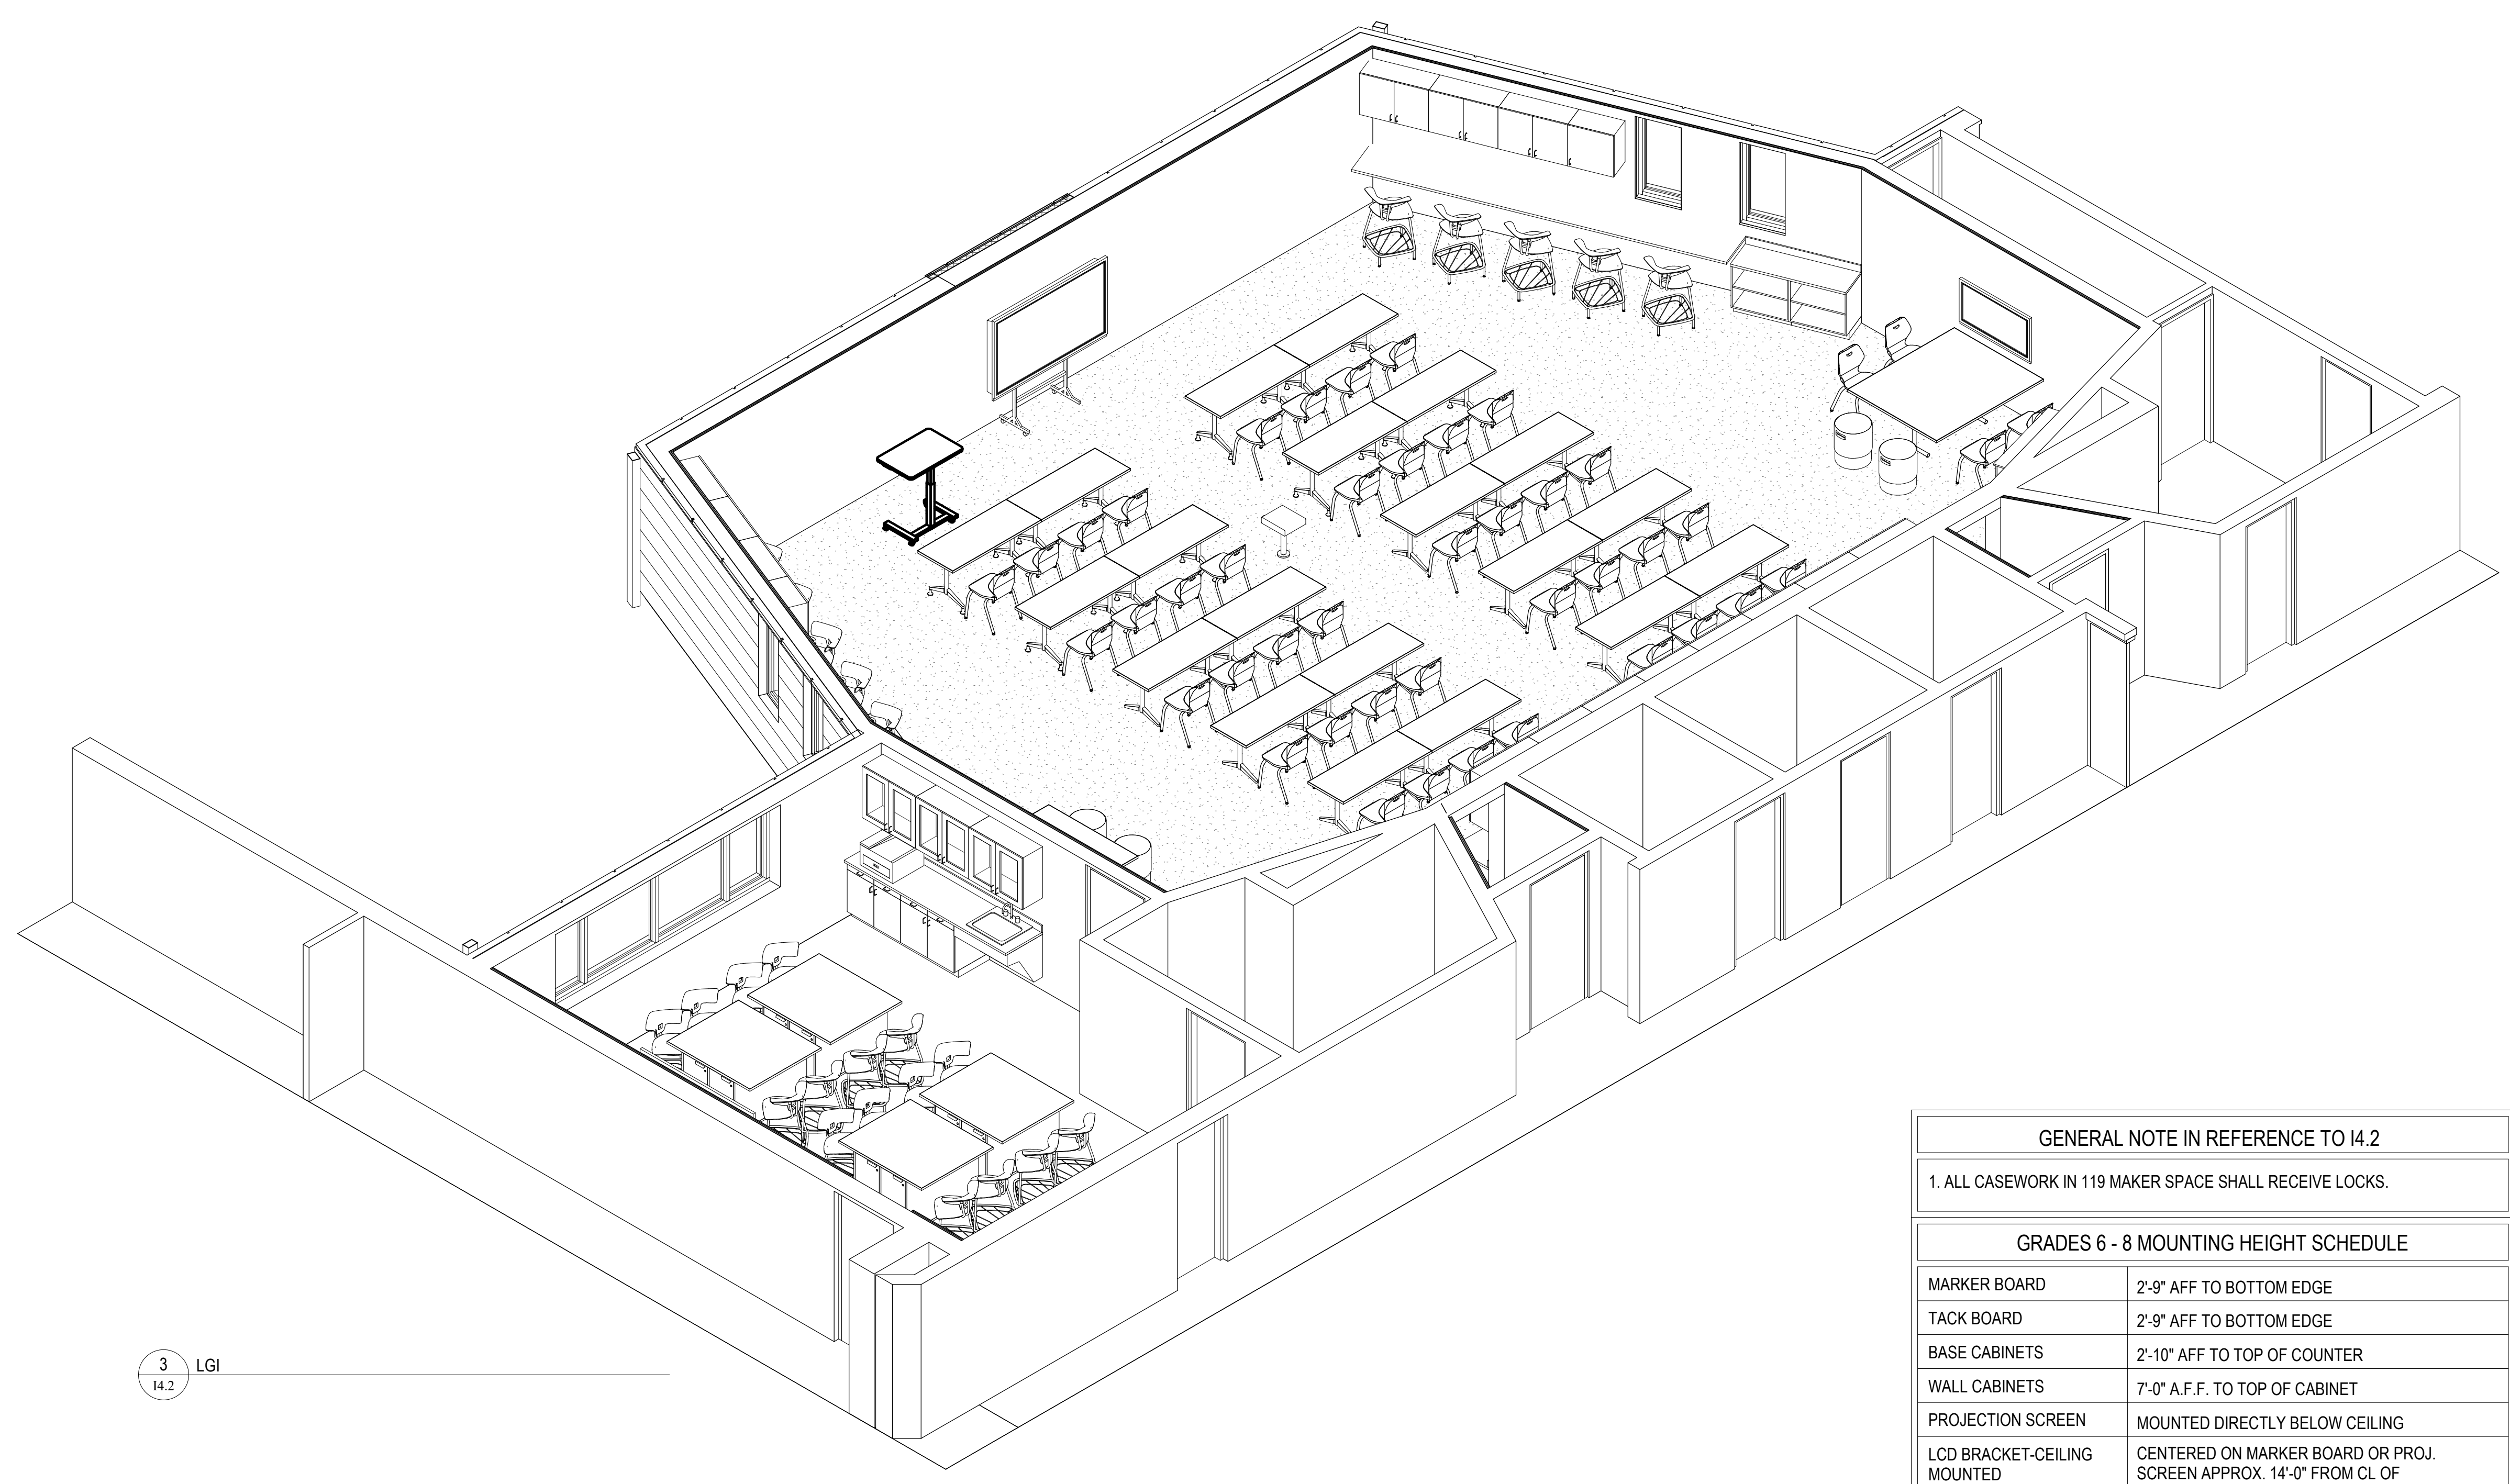

3 LGI
14.2

GENERAL NOTE IN REFERENCE TO 14.2	
1. ALL CASEWORK IN 119 MAKER SPACE SHALL RECEIVE LOCKS.	
GRADES 6 - 8 MOUNTING HEIGHT SCHEDULE	
MARKER BOARD	2'-9" AFF TO BOTTOM EDGE
TACK BOARD	2'-9" AFF TO BOTTOM EDGE
BASE CABINETS	2'-10" AFF TO TOP OF COUNTER
WALL CABINETS	7'-0" A.F.F. TO TOP OF CABINET
PROJECTION SCREEN	MOUNTED DIRECTLY BELOW CEILING
LCD BRACKET-CEILING MOUNTED	CENTERED ON MARKER BOARD OR PROJ. SCREEN APPROX. 14'-0" FROM CL OF BRACKET
TV/DVD	MOUNT DIRECTLY BELOW CEILING

ALL REPORTS, PLANS, SPECIFICATIONS AND COMPUTER FILES RELATING TO THIS PROJECT ARE THE PROPERTY OF CRABTREE ROHRBAUGH & ASSOCIATES. CRABTREE ROHRBAUGH & ASSOCIATES RESERVES ALL COMMON LAW, STATUTORY AND OTHER RIGHTS AND INTELLECTUAL PROPERTY RIGHTS IN ALL INFORMATION CONTAINED HEREIN. NO PART OF THIS DOCUMENT IS TO BE REPRODUCED OR TRANSMITTED IN ANY FORM OR BY ANY MEANS, ELECTRONIC OR MECHANICAL, INCLUDING PHOTOCOPYING, RECORDING, OR BY ANY INFORMATION STORAGE AND RETRIEVAL SYSTEM, WITHOUT PERMISSION OF CRABTREE ROHRBAUGH & ASSOCIATES. VIOLATION OF THESE TERMS SHALL BE SUBJECT TO LEGAL PROSECUTION. © CRABTREE ROHRBAUGH & ASSOCIATES, INC. 2019

REVISIONS		
NO.	DATE	DESCRIPTION OF CHANGES

CRABTREE ROHRBAUGH & ASSOCIATES - ARCHITECTS
 TOWSON, MARYLAND
 CHARLOTTESVILLE, VIRGINIA
 WHITE SULPHUR SPRINGS, WEST VIRGINIA
 www.cra-architects.com

401 EAST WINDING HILL ROAD
 MECHANICSBURG PA 17055
 717-458-0272

RENOVATIONS TO
BIG SPRING MIDDLE SCHOOL
 BIG SPRING SCHOOL DISTRICT
 43 MOUNT ROCK ROAD, NEWVILLE PA 17241

CR

LARGE SCALE LAYOUTS LGI & MAKER SPACE

PROJECT
3196.2

1/4" = 1'-0"

14.2

DATE: JANUARY 7, 2019