


ALL REPORTS, PLANS, SPECIFICATIONS AND COMPUTER FILES RELATING TO THIS PROJECT ARE THE PROPERTY OF CRABTREE ROHRBAUGH & ASSOCIATES. CRABTREE ROHRBAUGH & ASSOCIATES RETAINS ALL COMMON LAW, STATUTE AND OTHER RESERVED RIGHTS INCLUDING THE COPYRIGHTED RIGHTS OF REPRODUCTION IN ANY MEDIUM, WITHOUT LIMITATION. ANY UNAUTHORIZED REPRODUCTION OF THIS MATERIAL, OR ANY PART THEREOF, WITHOUT THE WRITTEN PERMISSION OF CRABTREE ROHRBAUGH & ASSOCIATES VIOLATES THE COPYRIGHT LAWS OF THE UNITED STATES AND WILL BE SUBJECT TO LEGAL PROSECUTION. © CRABTREE ROHRBAUGH & ASSOCIATES, INC 2018

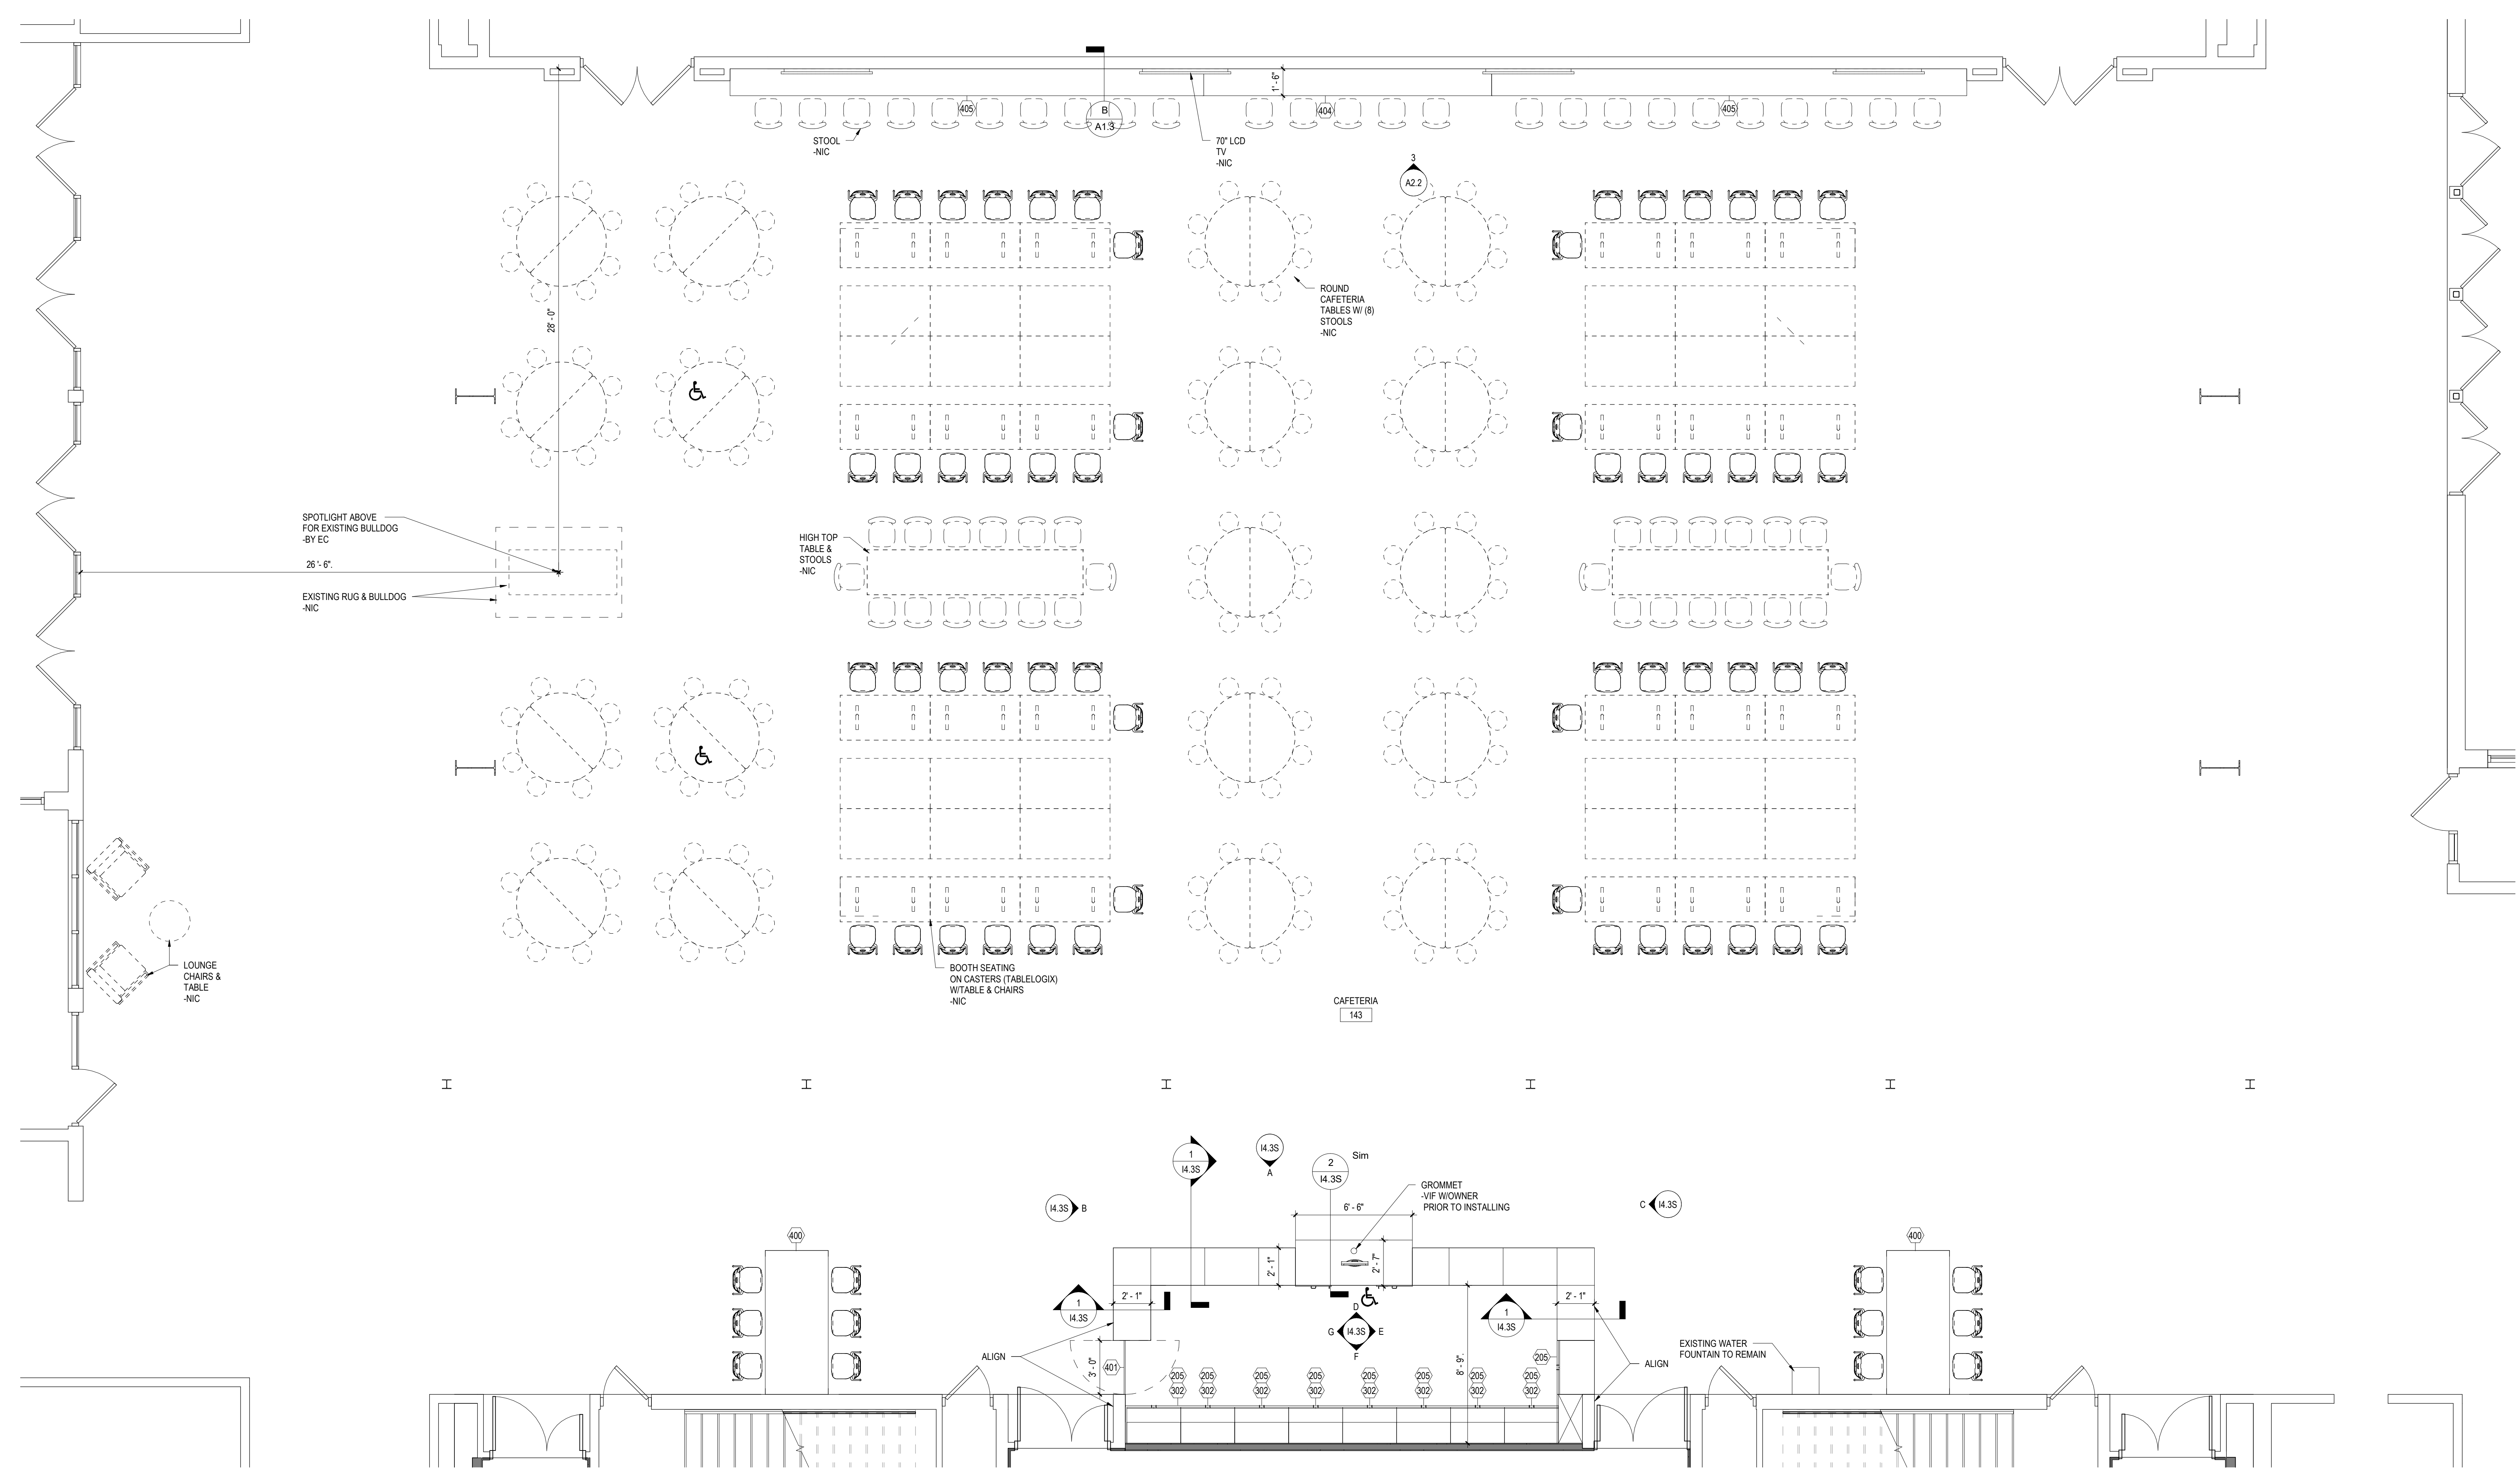

1 CAFETERIA & STUDENT STORE
1/4" = 1'-0"

REVISIONS

NO.	DATE	DESCRIPTION OF CHANGES

CRABTREE ROHRBAUGH & ASSOCIATES - ARCHITECTS
 TOWSON, MARYLAND
 CHARLOTTEVILLE, VIRGINIA
 WHITE SULPHUR SPRINGS, WEST VIRGINIA
www.cra-architects.com
 MECHANICSBURG PA 17055
 717-458-0272

RENOVATIONS TO
BIG SPRING MIDDLE SCHOOL
 BIG SPRING SCHOOL DISTRICT
 43 MOUNT ROCK ROAD, NEWVILLE PA 17241

GENERAL NOTE IN REFERENCE TO I4.3

1. ALL CASEWORK SHALL RECEIVE LOCKS.

GRADES 6 - 8 MOUNTING HEIGHT SCHEDULE

MARKER BOARD	2'-9" AFF TO BOTTOM EDGE
TACK BOARD	2'-9" AFF TO BOTTOM EDGE
BASE CABINETS	2'-10" AFF TO TOP OF COUNTER
WALL CABINETS	7'-0" AFF TO TOP OF CABINET
SMART TV - OWNER PROVIDED/OWNER INSTALLED	2'-9" AFF TO BOTTOM EDGE

I4.3 - GENERAL CASEWORK AND EQUIPMENT SCHEDULE

NO	DESCRIPTION	MANUFACTURER	MODEL	DIMENSIONS
205	2-DOOR BASE CABINET	LSI	1002	36"W x 24"D x 34"H
302	2-DOOR WALL CABINET W/ SLIDING GLASS DOORS	LSI SCIENCE	12165	36"W x 14"D x 30"H
400	SIMULATED STONE PARSONS TABLE	FUTRUS	FPT_964230	96"W x 42"D x 30"H
401	GATE PANEL W/ DOUBLE ACTING HINGE - SWINGS 180 DEGREES	LSI	0062	36"W x 13'16"D x 26"H
404	BUILT-IN SIMULATED STONE COUNTERTOP W/ CONCEALED SUPPORT BRACKETS	SEE SPECIFICATIONS	SEE SPECIFICATIONS	16'-0"W x 18"D x 34"H SEE DETAIL 3/A2.2 & B/A1.3
405	BUILT-IN SIMULATED STONE COUNTERTOP W/ CONCEALED SUPPORT BRACKETS	SEE SPECIFICATIONS	SEE SPECIFICATIONS	WIDTH TO FIT x 18"D x 42"H SEE DETAIL 3/A2.2 & B/A1.3



LARGE SCALE LAYOUTS
 CAFETERIA & SCHOOL STORE
 PLOT SCALE:
 1/4" = 1'-0"
 DATE:
 JANUARY 16, 2019

PROJECT
 3196.2
I4.3